





COMMONWEALTH OF KENTUCKY
DEPARTMENT OF HIGHWAYS

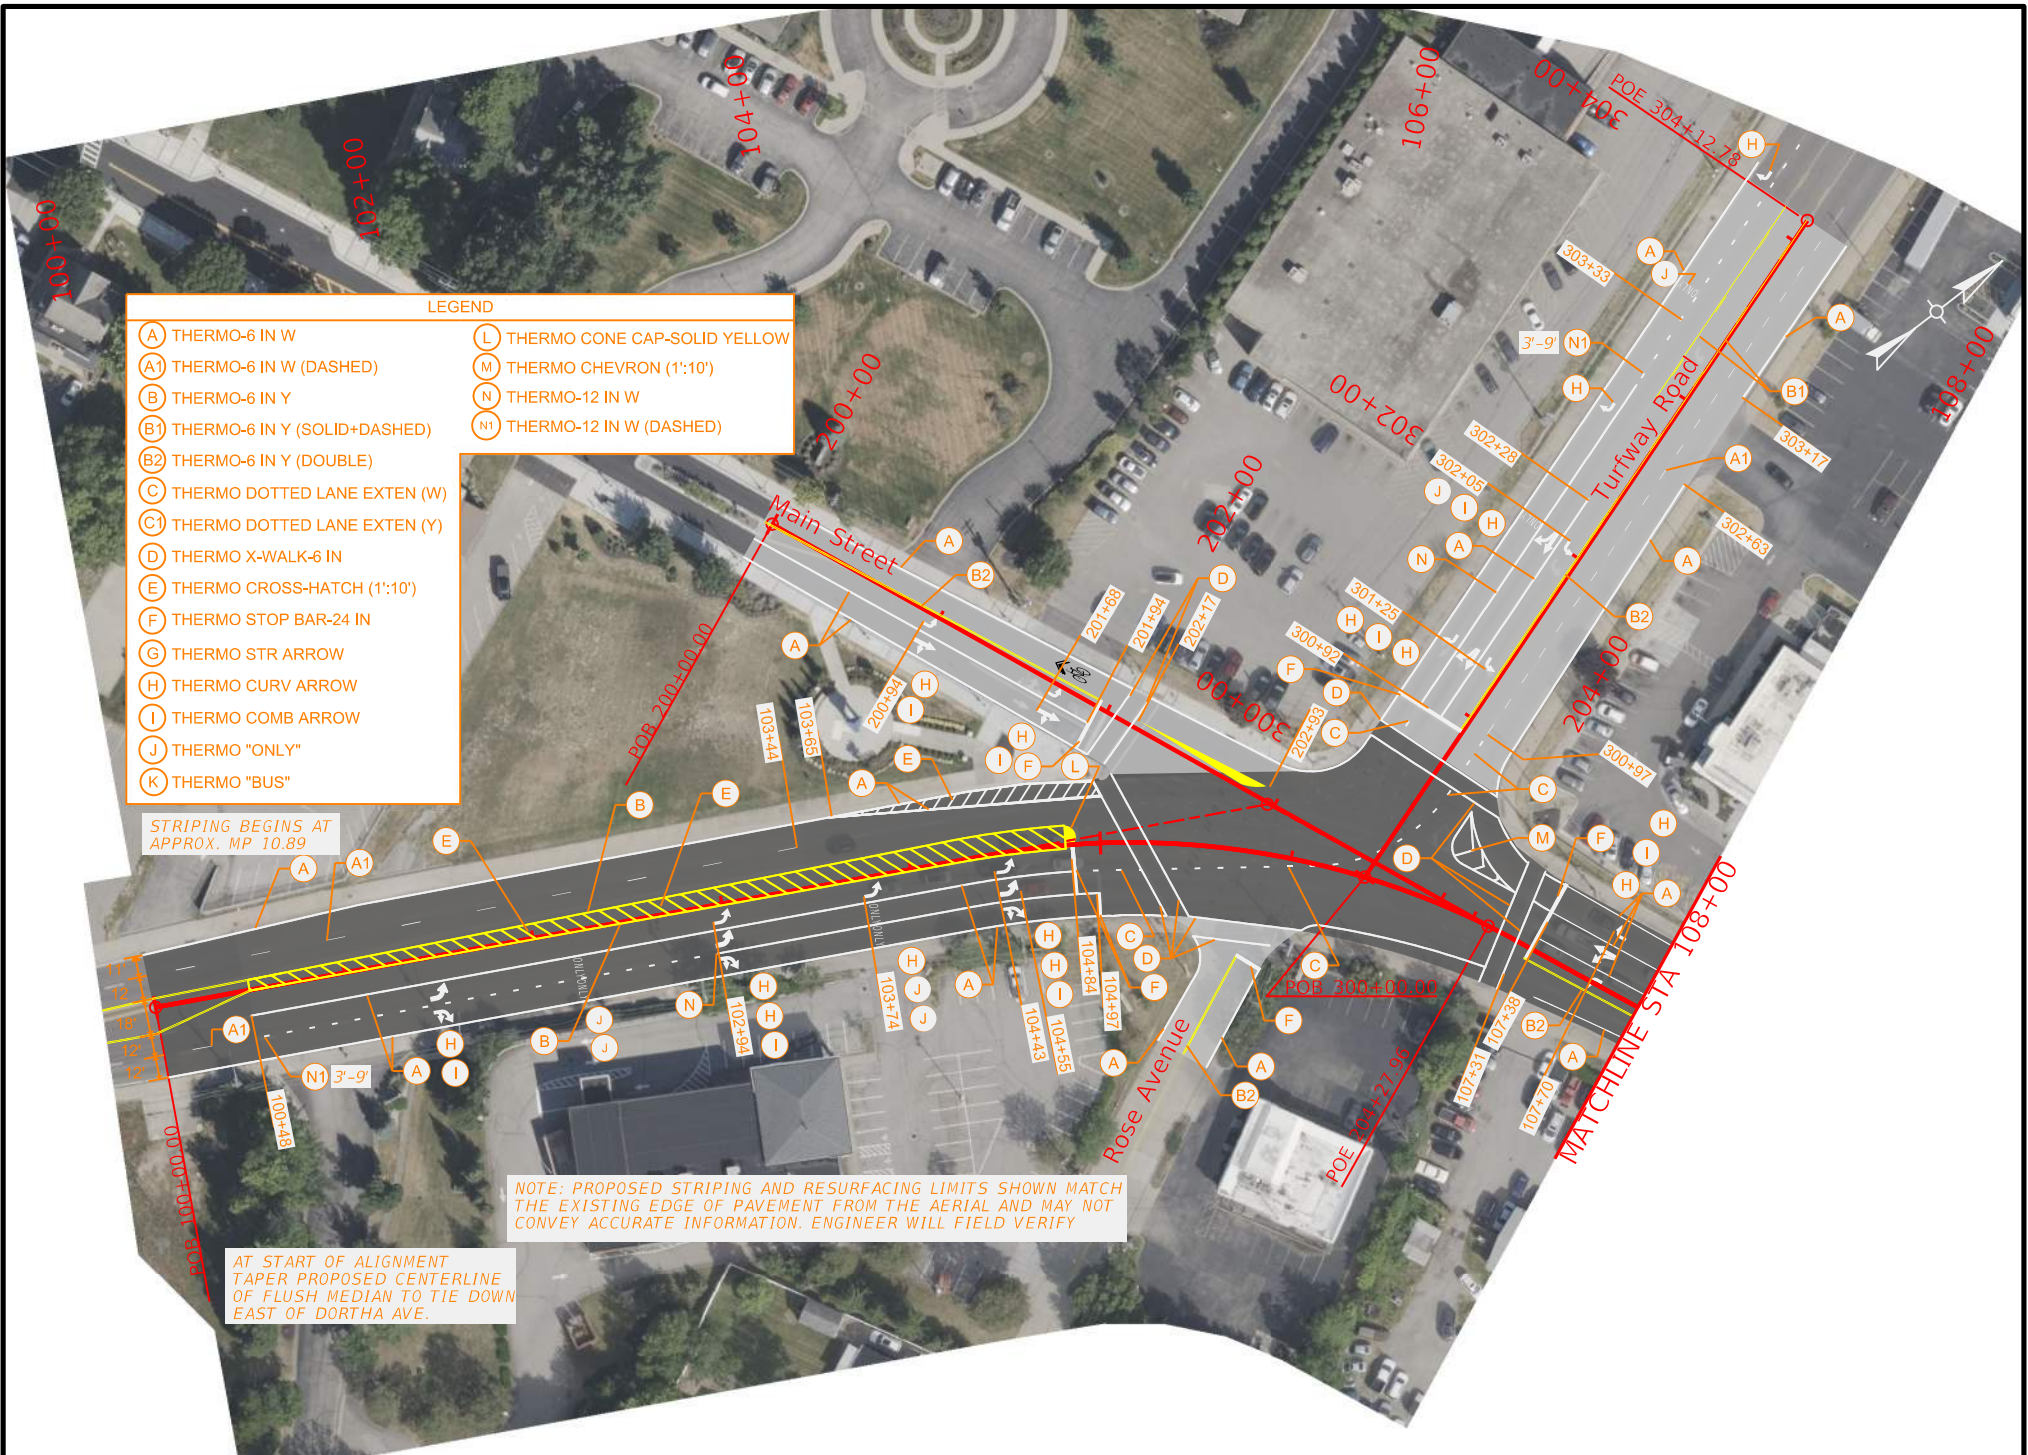


DRAWING TITLE: US 25 PLAN SHEET

STA. 100+00.00 TO STA. 108+00.00

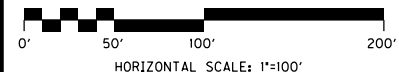

ITEM NO.	COUNTY OF
SHEET NO.	BOONE
R001	

MATCHLINE STA 108+00

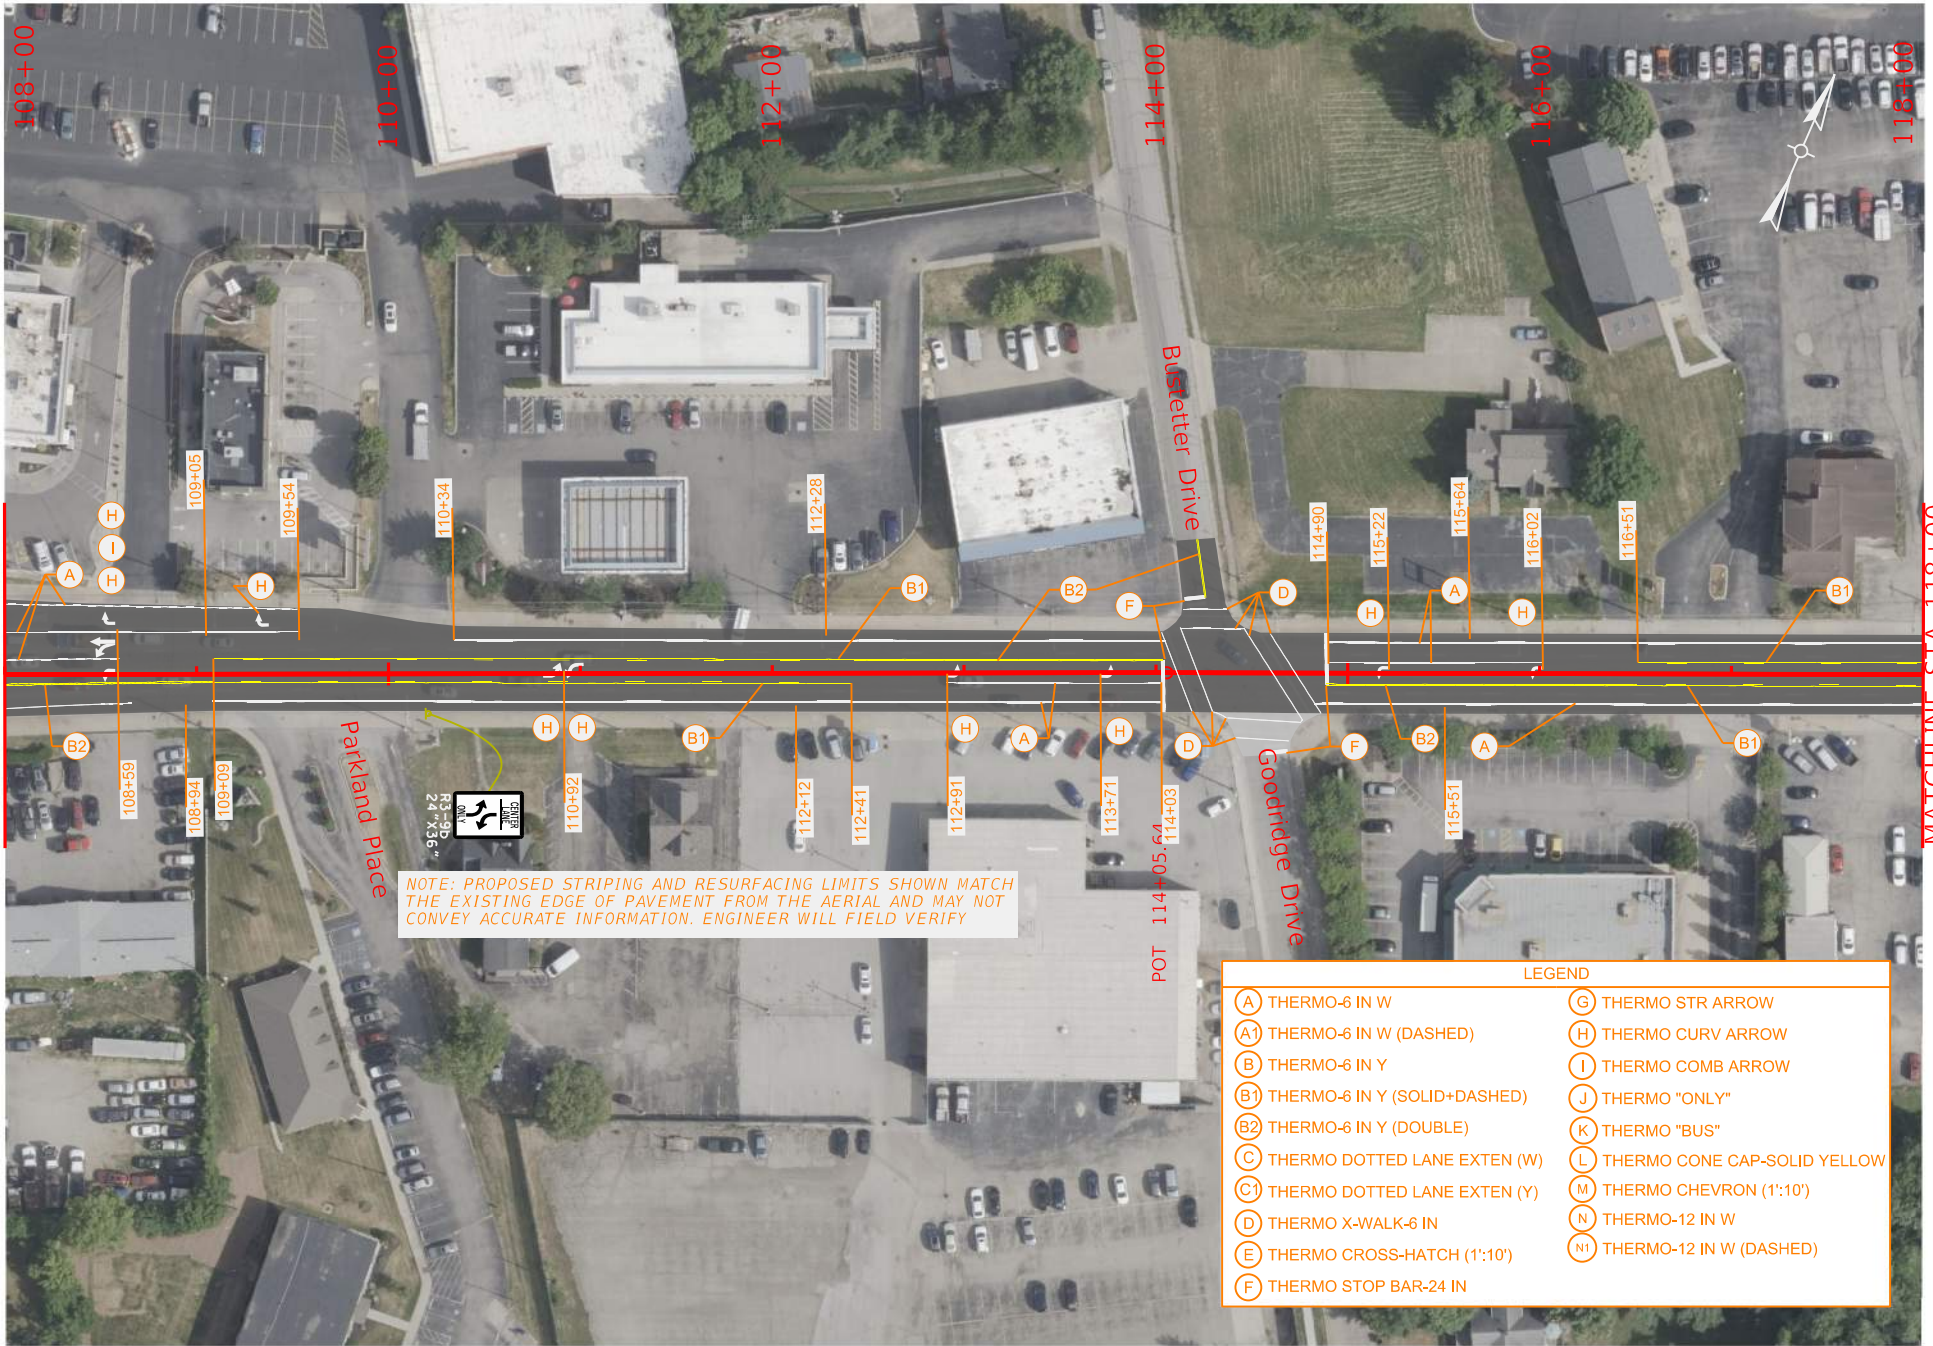

MATCHLINE STA 118+00




COMMONWEALTH OF KENTUCKY
DEPARTMENT OF HIGHWAYS




DRAWING TITLE: US 25 PLAN SHEET

STA. 108+00.00 TO STA. 118+00.00

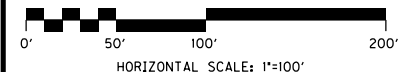

ITEM NO.	COUNTY OF
SHEET NO.	BOONE
	R002

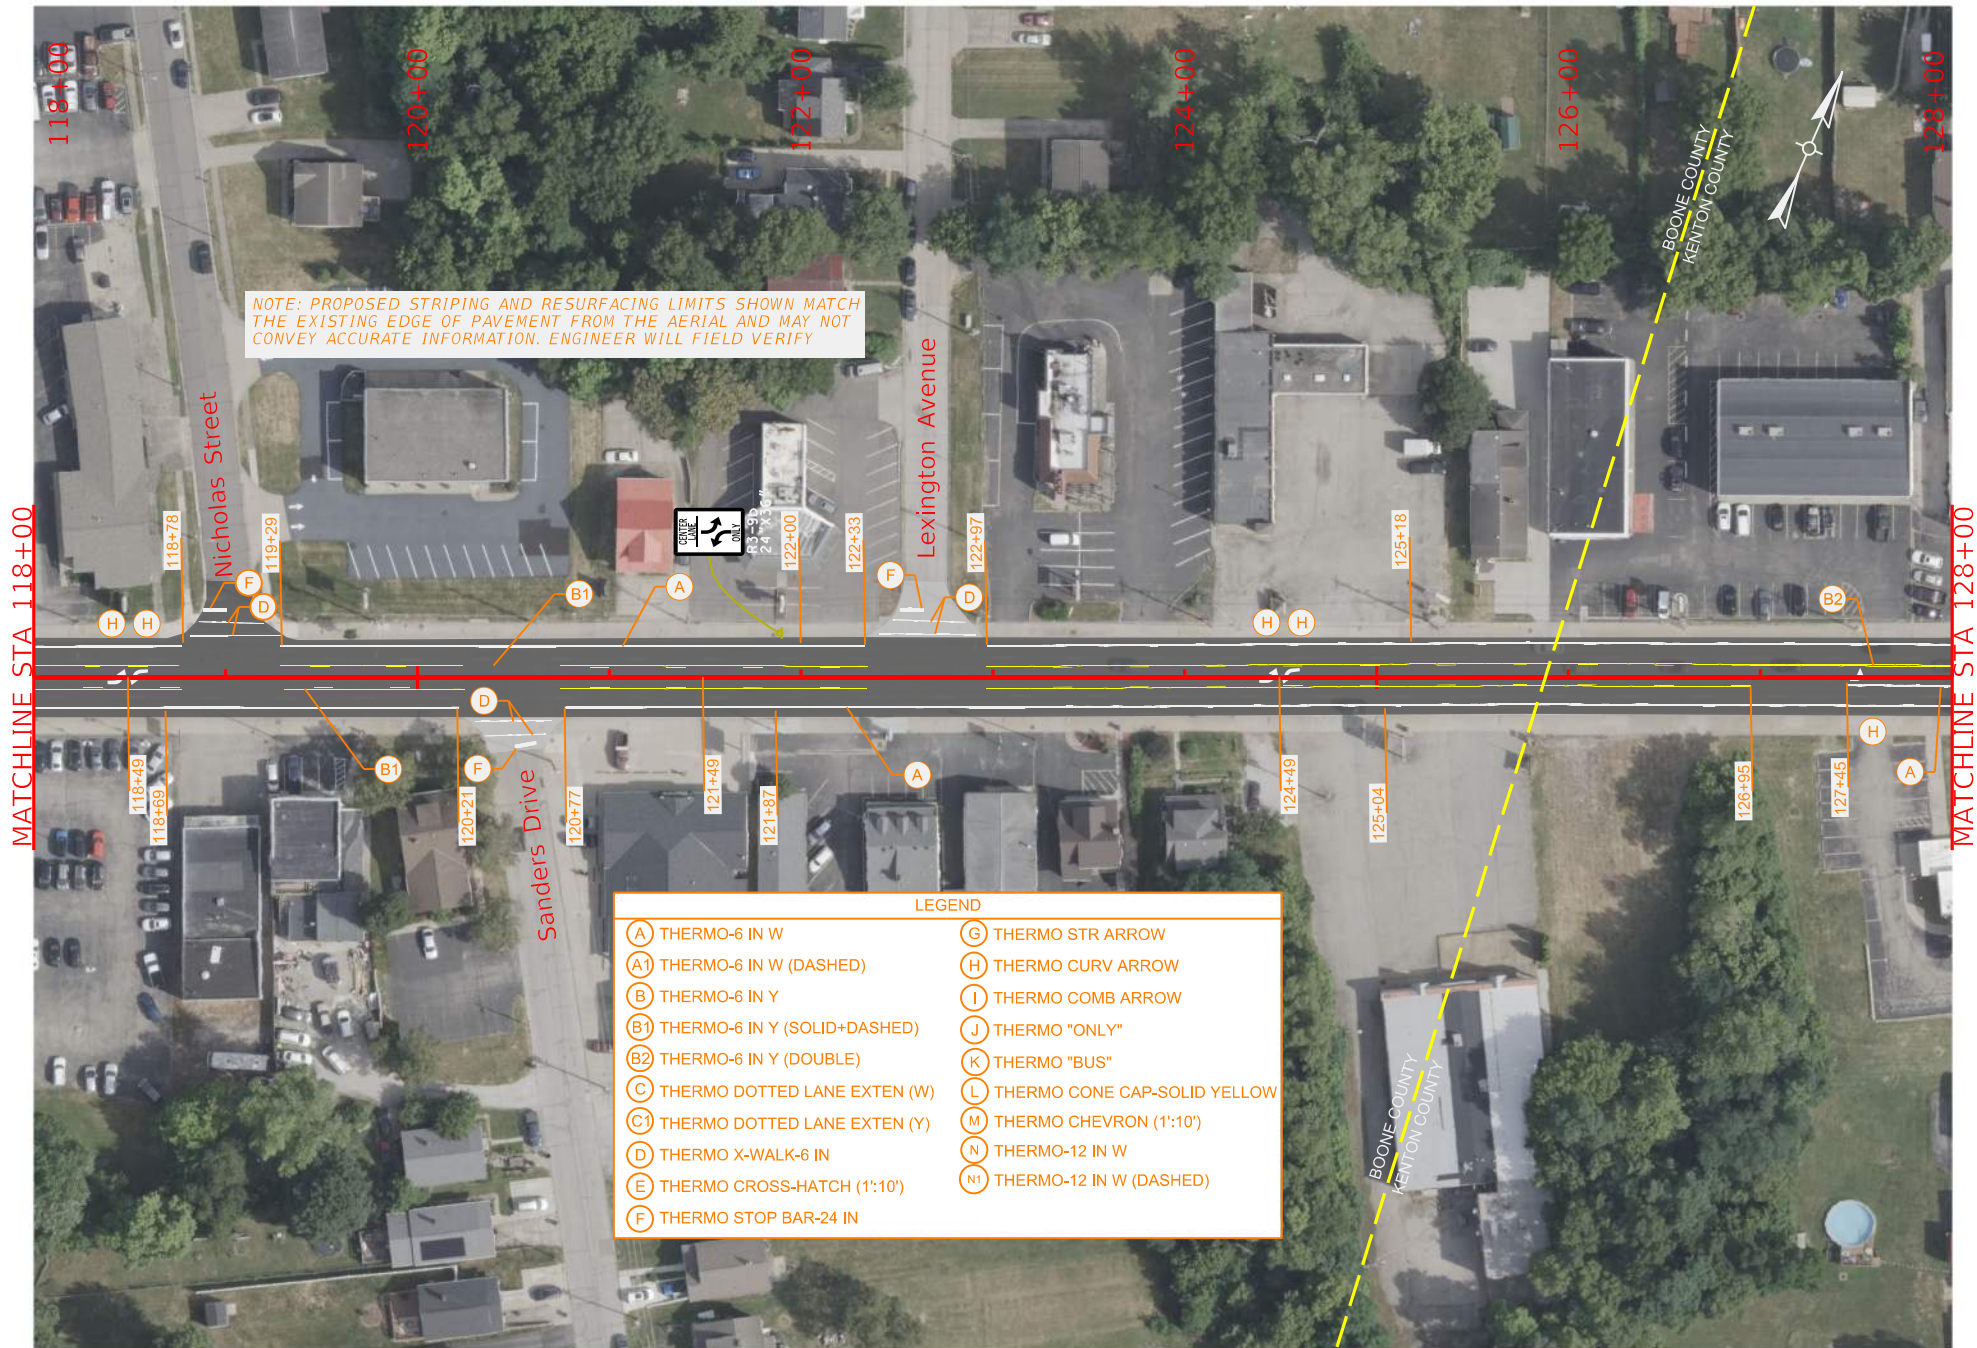


COMMONWEALTH OF KENTUCKY
DEPARTMENT OF HIGHWAYS




DRAWING TITLE: US 25 PLAN SHEET

STA. 118+00.00 TO STA. 128+00.00

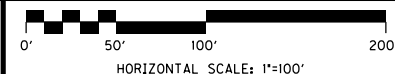

ITEM NO. COUNTY OF
BOONE/KENTON

SHEET NO.
R003

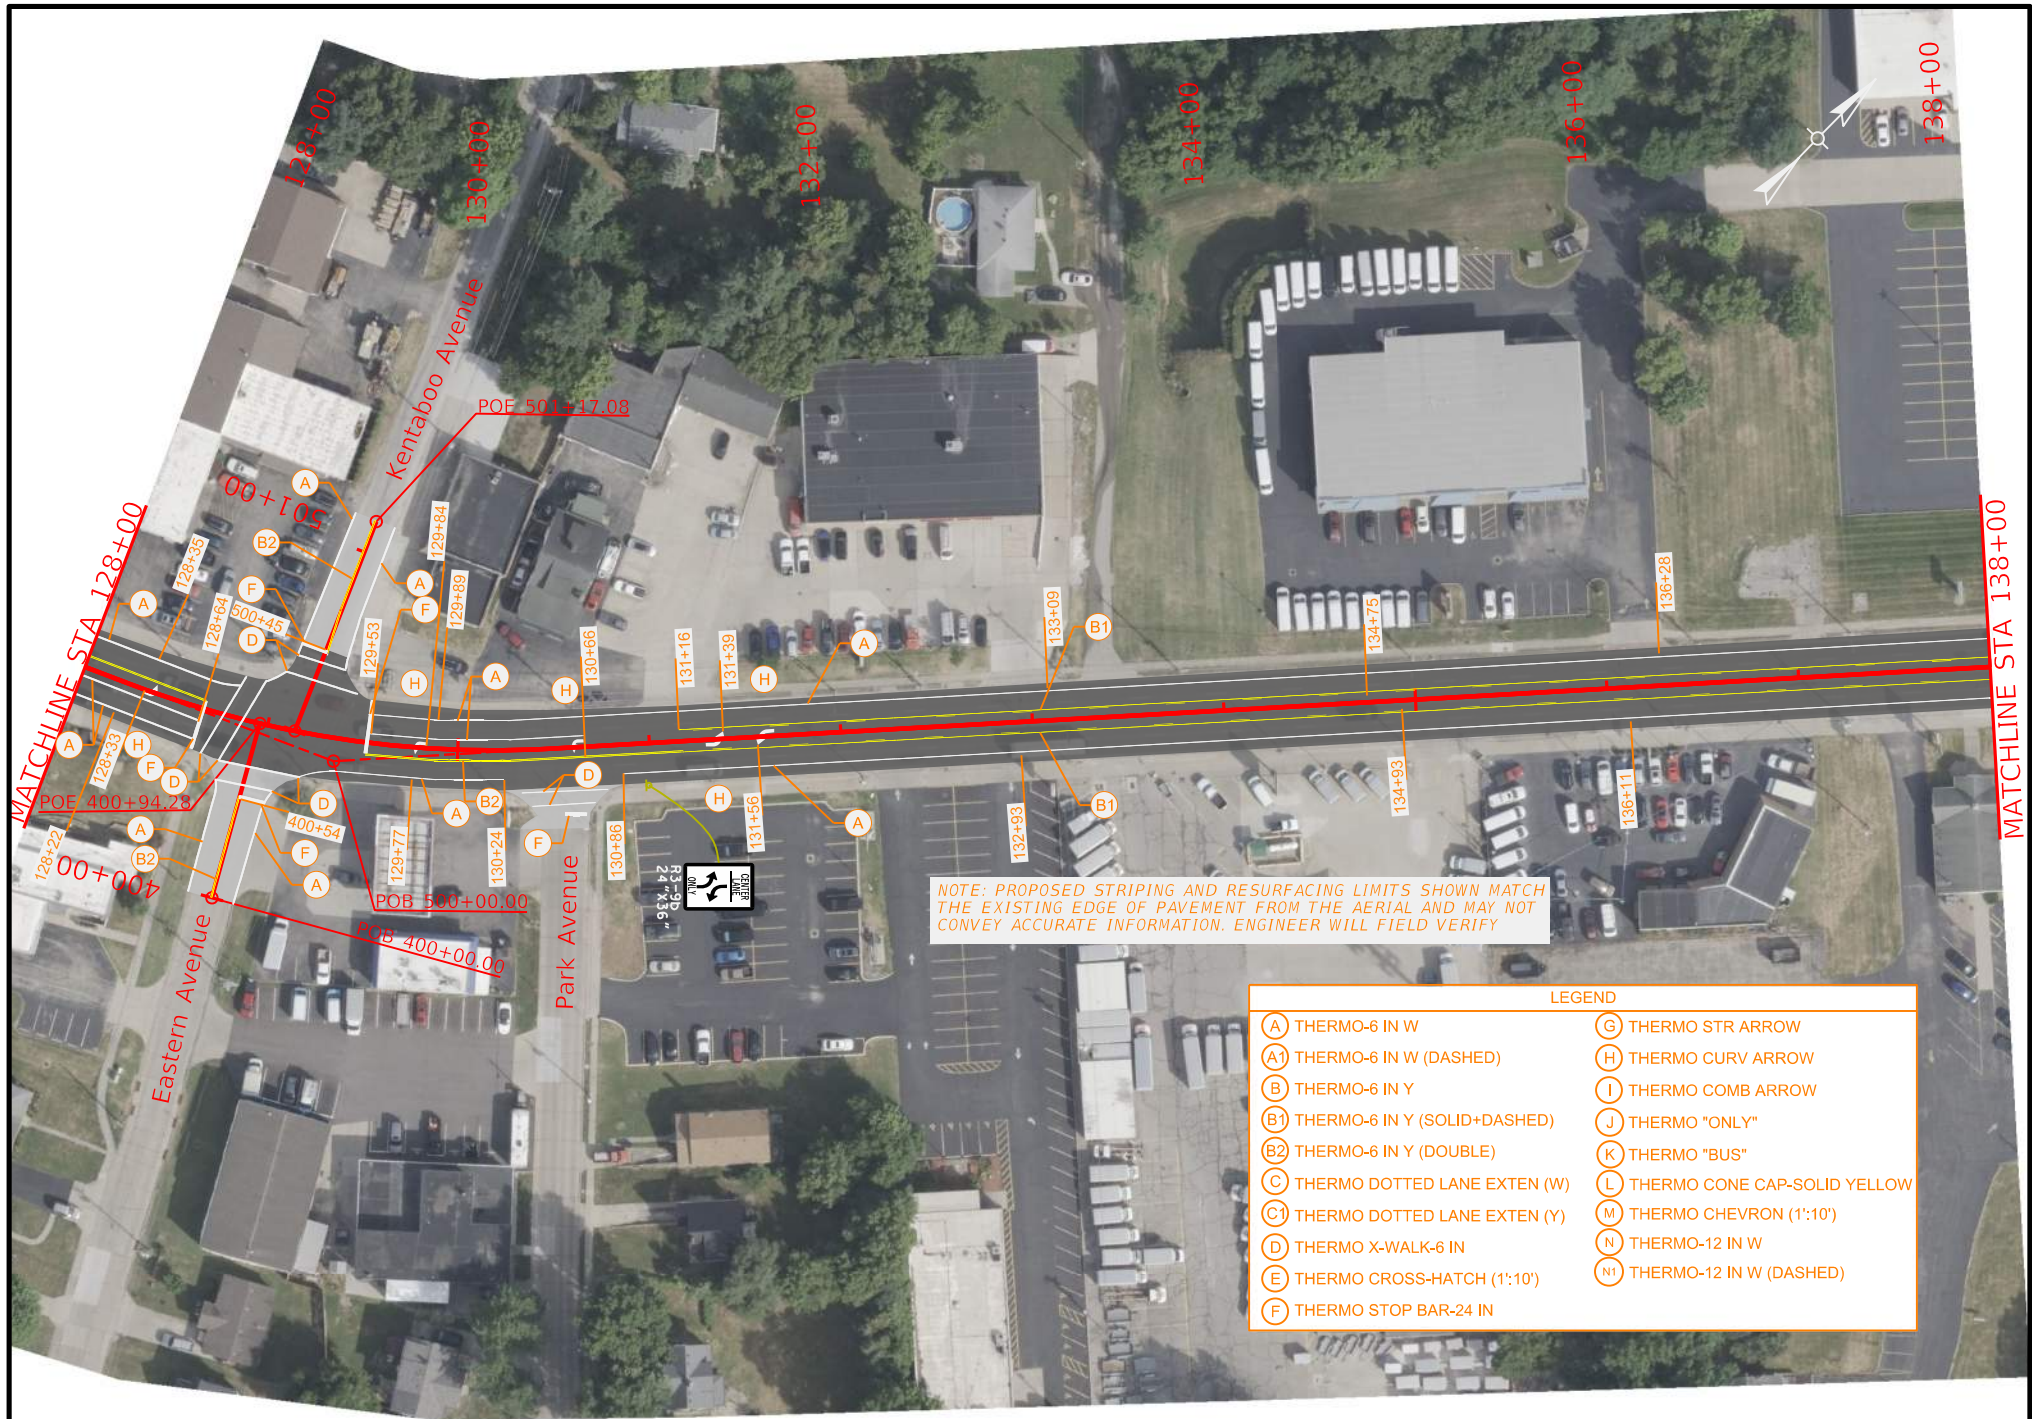

NOTE: PROPOSED STRIPING AND RESURFACING LIMITS SHOWN MATCH THE EXISTING EDGE OF PAVEMENT FROM THE AERIAL AND MAY NOT CONVEY ACCURATE INFORMATION. ENGINEER WILL FIELD VERIFY

LEGEND

- | | |
|-----------------------------------|----------------------------------|
| (A) THERMO-6 IN W | (G) THERMO STR ARROW |
| (A1) THERMO-6 IN W (DASHED) | (H) THERMO CURV ARROW |
| (B) THERMO-6 IN Y | (I) THERMO COMB ARROW |
| (B1) THERMO-6 IN Y (SOLID+DASHED) | (J) THERMO "ONLY" |
| (B2) THERMO-6 IN Y (DOUBLE) | (K) THERMO "BUS" |
| (C) THERMO DOTTED LANE EXTEN (W) | (L) THERMO CONE CAP-SOLID YELLOW |
| (C1) THERMO DOTTED LANE EXTEN (Y) | (M) THERMO CHEVRON (1':10') |
| (D) THERMO X-WALK-6 IN | (N) THERMO-12 IN W |
| (E) THERMO CROSS-HATCH (1':10') | (NI) THERMO-12 IN W (DASHED) |
| (F) THERMO STOP BAR-24 IN | |




COMMONWEALTH OF KENTUCKY
DEPARTMENT OF HIGHWAYS




DRAWING TITLE: US 25 PLAN SHEET

STA. 128+00.00 TO STA. 138+00.00

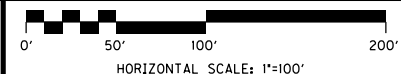

ITEM NO.	COUNTY OF KENTON
SHEET NO.	R004

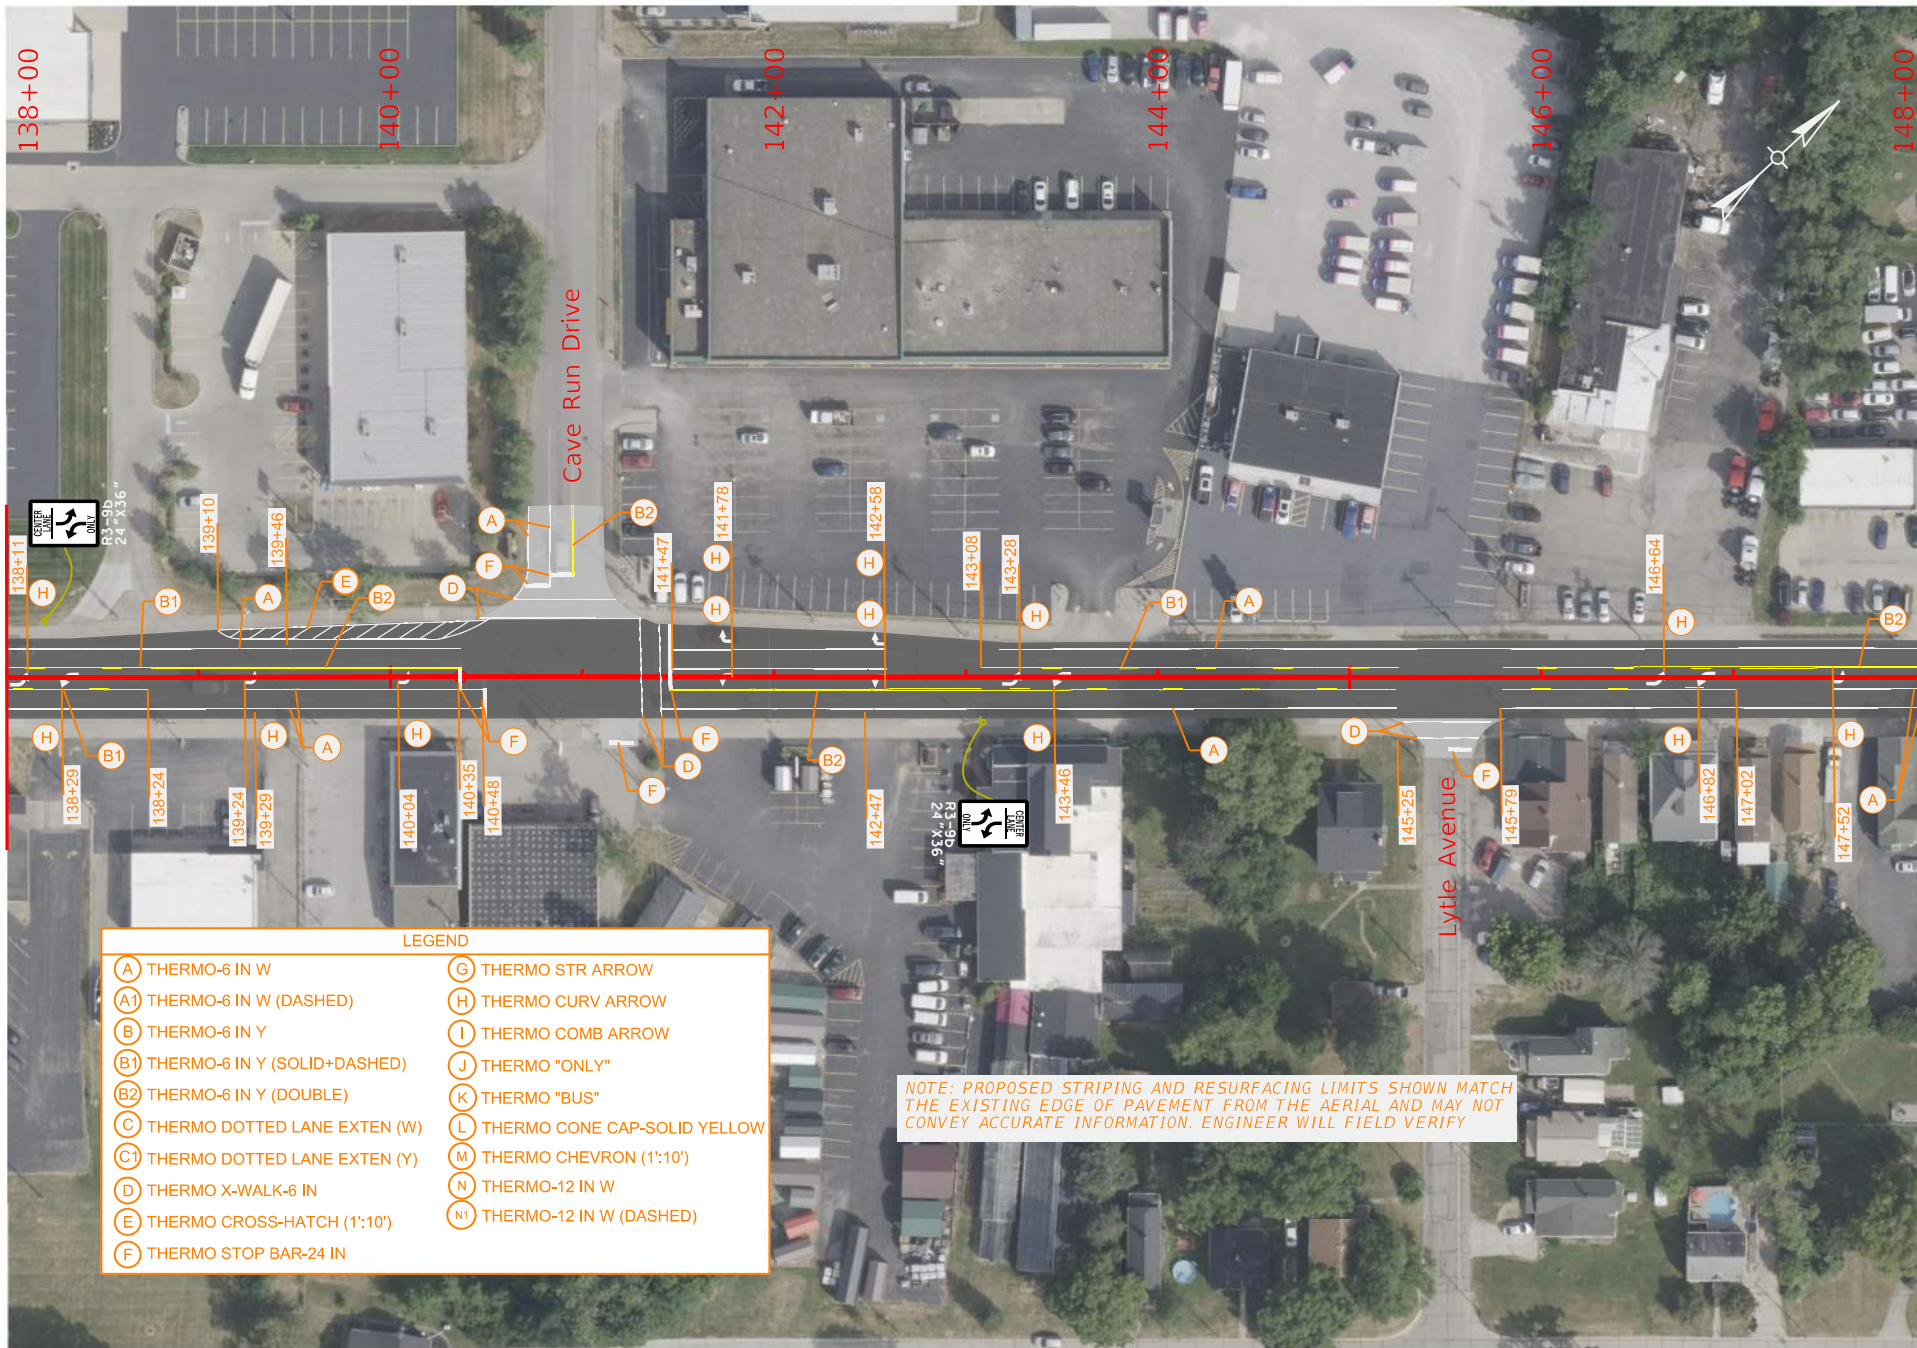

LEGEND

- | | |
|-----------------------------------|----------------------------------|
| (A) THERMO-6 IN W | (G) THERMO STR ARROW |
| (A1) THERMO-6 IN W (DASHED) | (H) THERMO CURV ARROW |
| (B) THERMO-6 IN Y | (I) THERMO COMB ARROW |
| (B1) THERMO-6 IN Y (SOLID+DASHED) | (J) THERMO "ONLY" |
| (B2) THERMO-6 IN Y (DOUBLE) | (K) THERMO "BUS" |
| (C) THERMO DOTTED LANE EXTEN (W) | (L) THERMO CONE CAP-SOLID YELLOW |
| (C1) THERMO DOTTED LANE EXTEN (Y) | (M) THERMO CHEVRON (1':10') |
| (D) THERMO X-WALK-6 IN | (N) THERMO-12 IN W |
| (E) THERMO CROSS-HATCH (1':10') | (N1) THERMO-12 IN W (DASHED) |
| (F) THERMO STOP BAR-24 IN | |

NOTE: PROPOSED STRIPING AND RESURFACING LIMITS SHOWN MATCH THE EXISTING EDGE OF PAVEMENT FROM THE AERIAL AND MAY NOT CONVEY ACCURATE INFORMATION. ENGINEER WILL FIELD VERIFY




COMMONWEALTH OF KENTUCKY
DEPARTMENT OF HIGHWAYS




DRAWING TITLE: US 25 PLAN SHEET

STA. 138+00.00 TO STA. 148+00.00

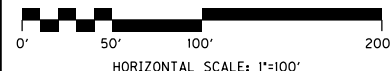

ITEM NO.	COUNTY OF KENTON
SHEET NO.	R005

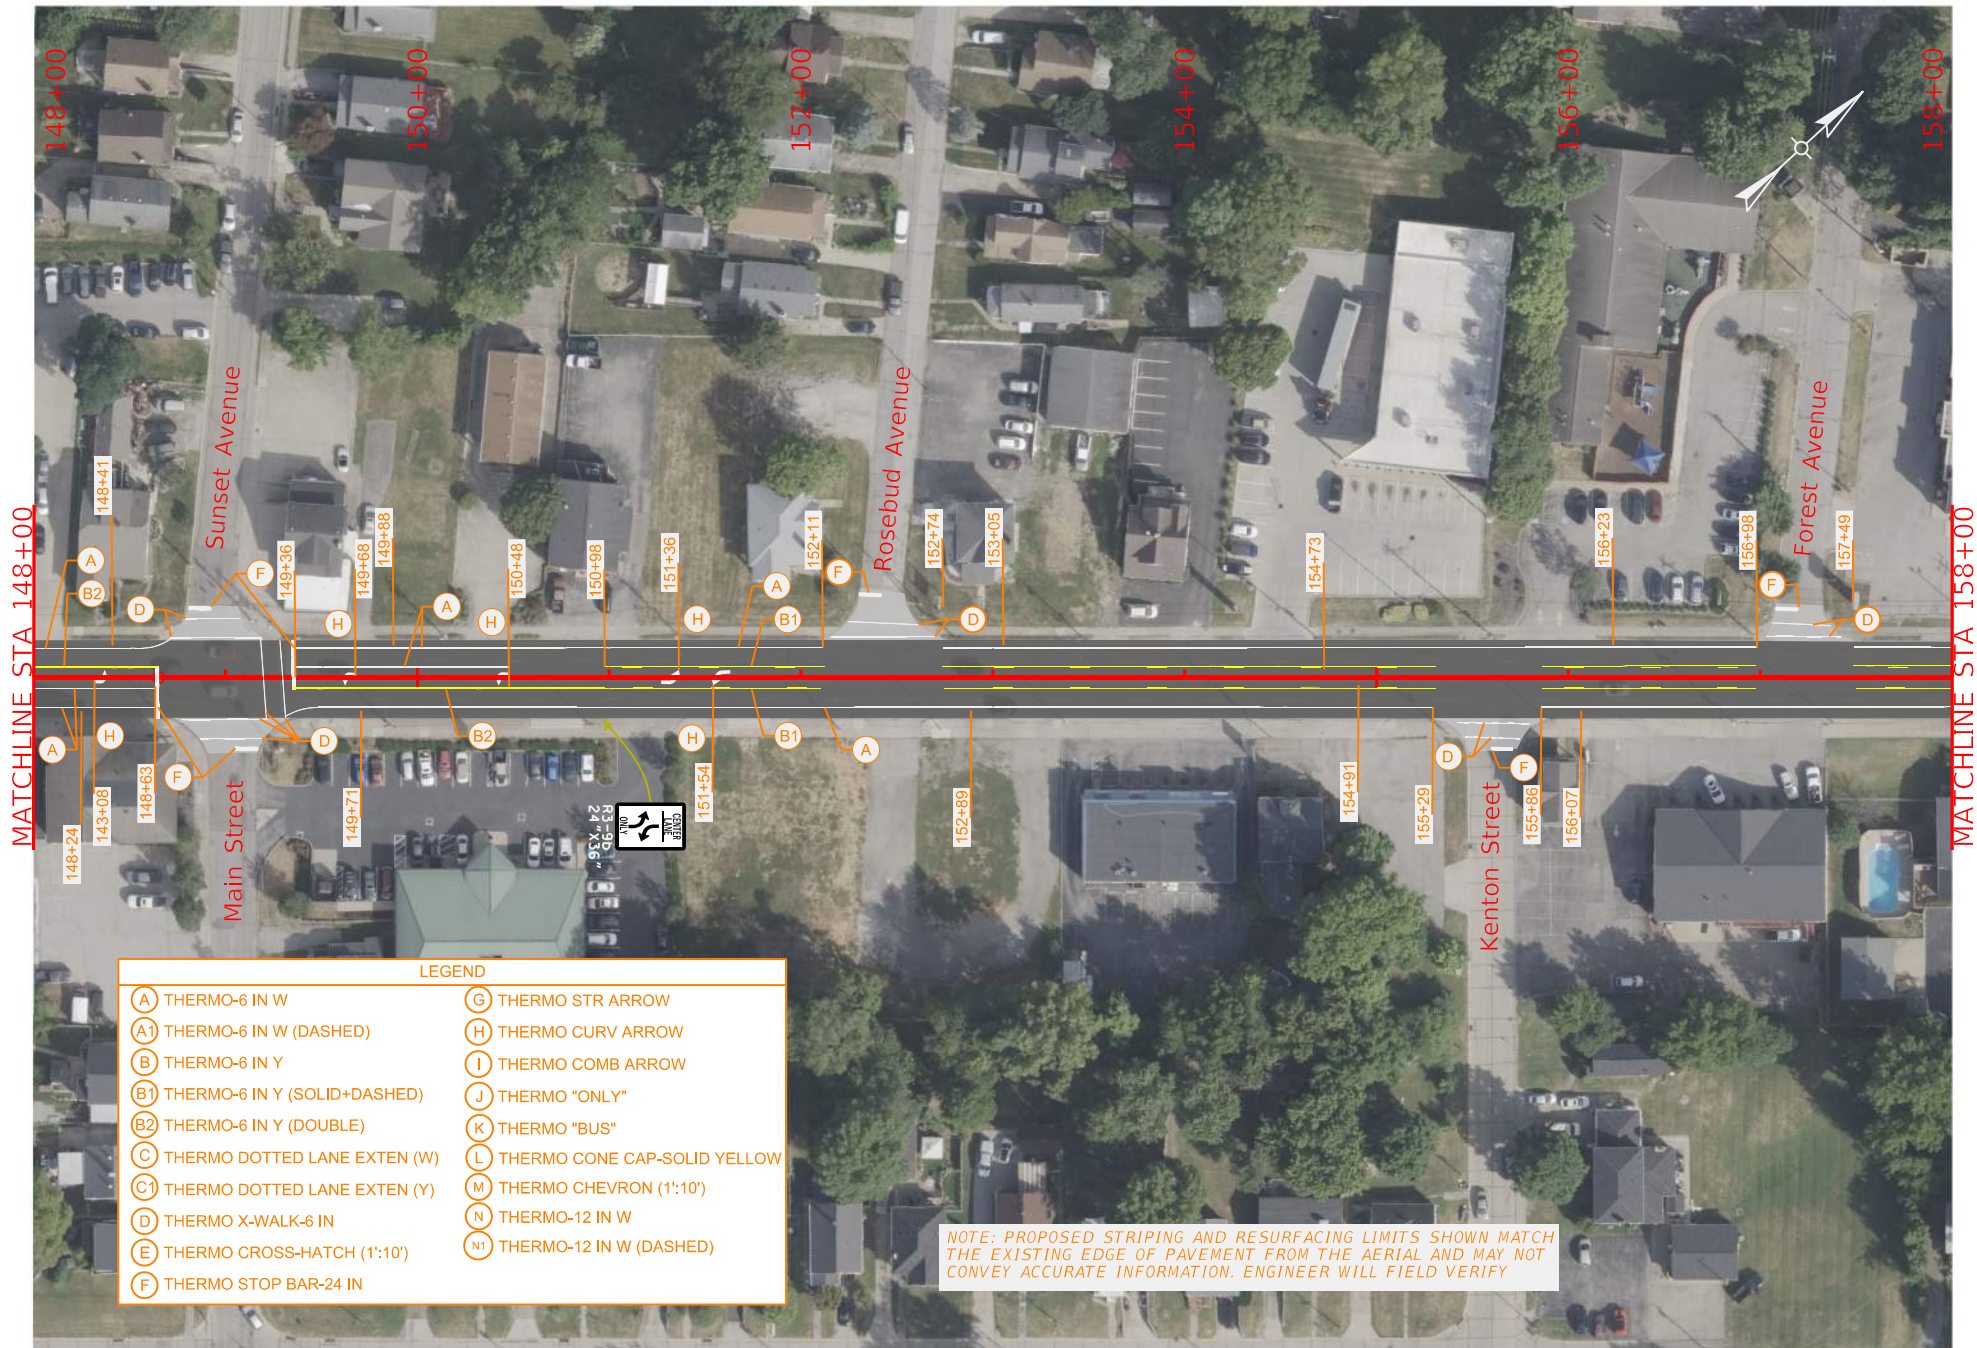


COMMONWEALTH OF KENTUCKY
DEPARTMENT OF HIGHWAYS




DRAWING TITLE: US 25 PLAN SHEET

STA. 148+00.00 TO STA. 158+00.00

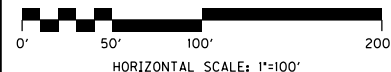

ITEM NO.	COUNTY OF KENTON
SHEET NO.	R006

MATCHLINE STA 158+00

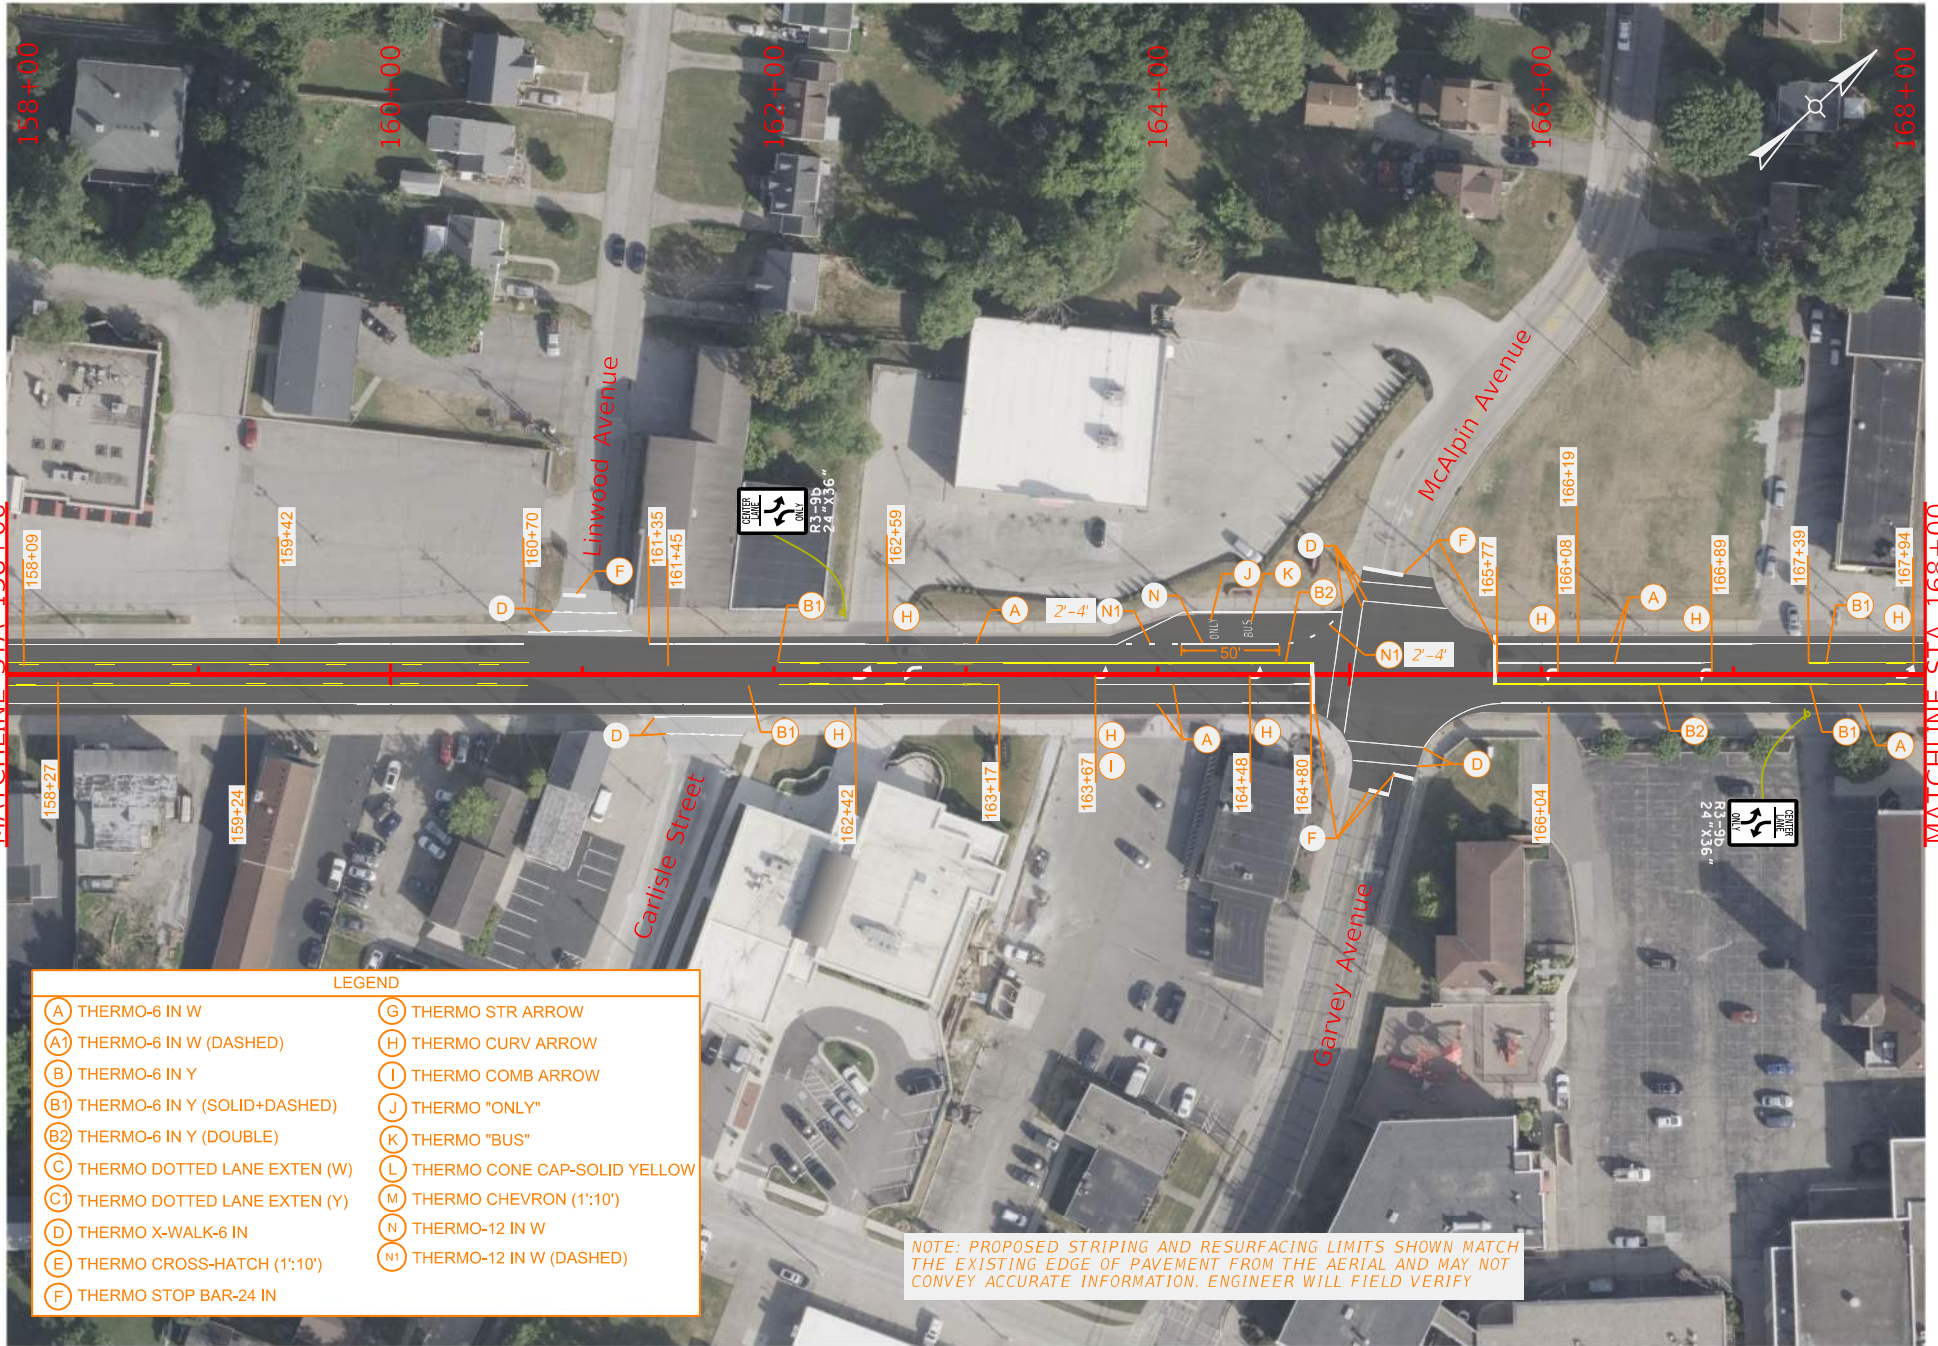

MATCHLINE STA 168+00




COMMONWEALTH OF KENTUCKY
DEPARTMENT OF HIGHWAYS




DRAWING TITLE: US 25 PLAN SHEET

STA. 158+00.00 TO STA. 168+00.00

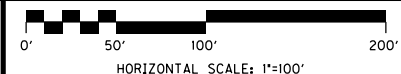

ITEM NO.	COUNTY OF KENTON
SHEET NO.	R007

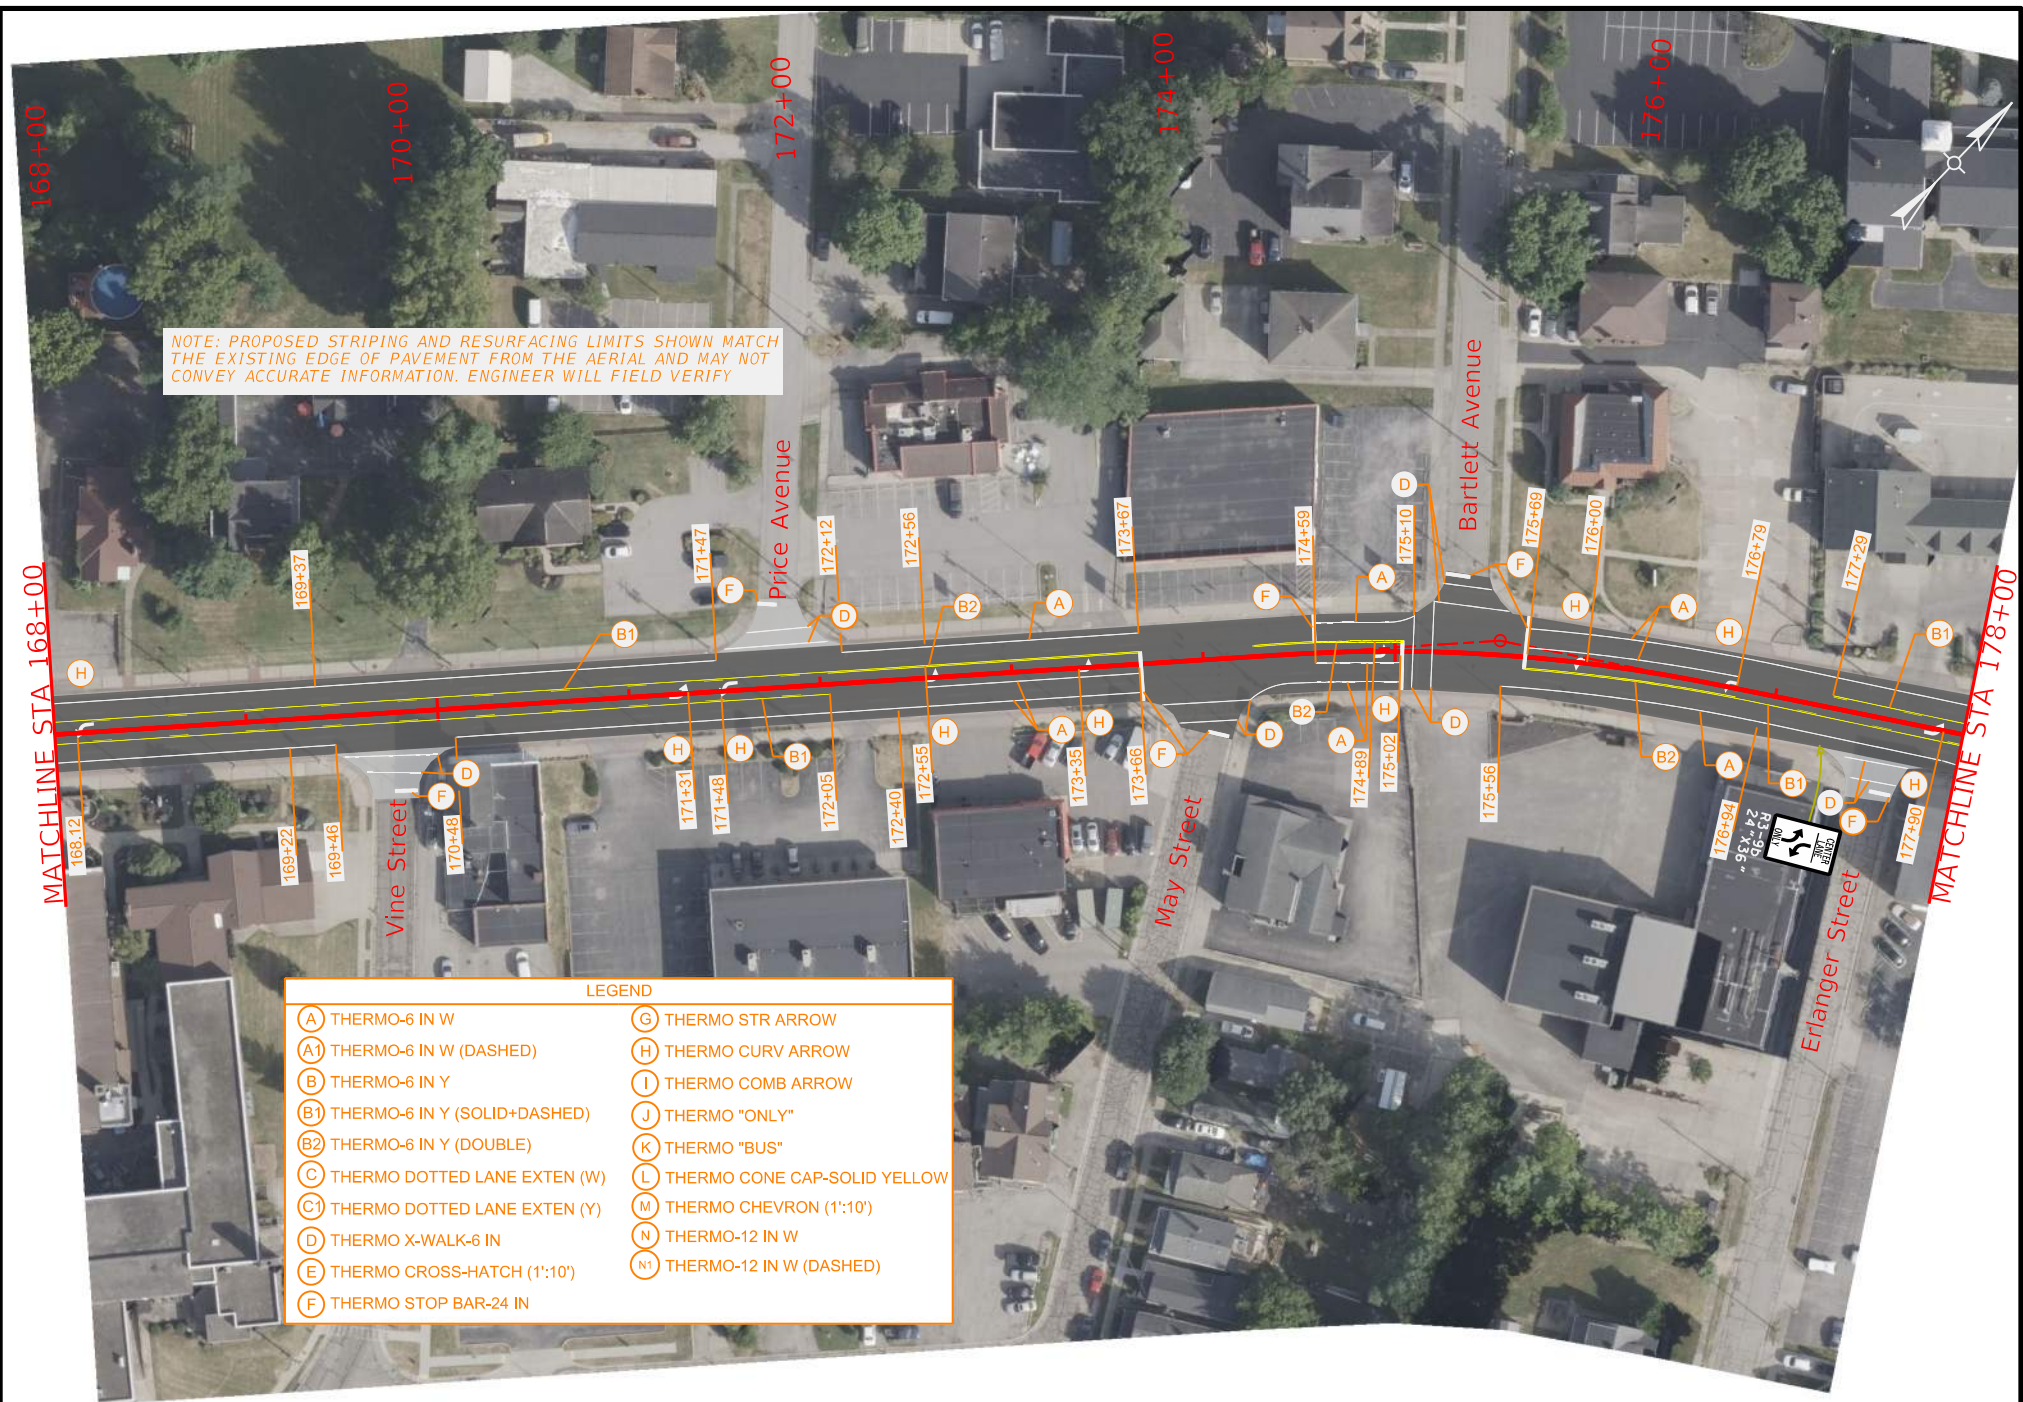


COMMONWEALTH OF KENTUCKY
DEPARTMENT OF HIGHWAYS




DRAWING TITLE: US 25 PLAN SHEET

STA. 168+00.00 TO STA. 178+00.00

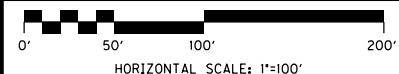

ITEM NO.	COUNTY OF KENTON
SHEET NO.	R008

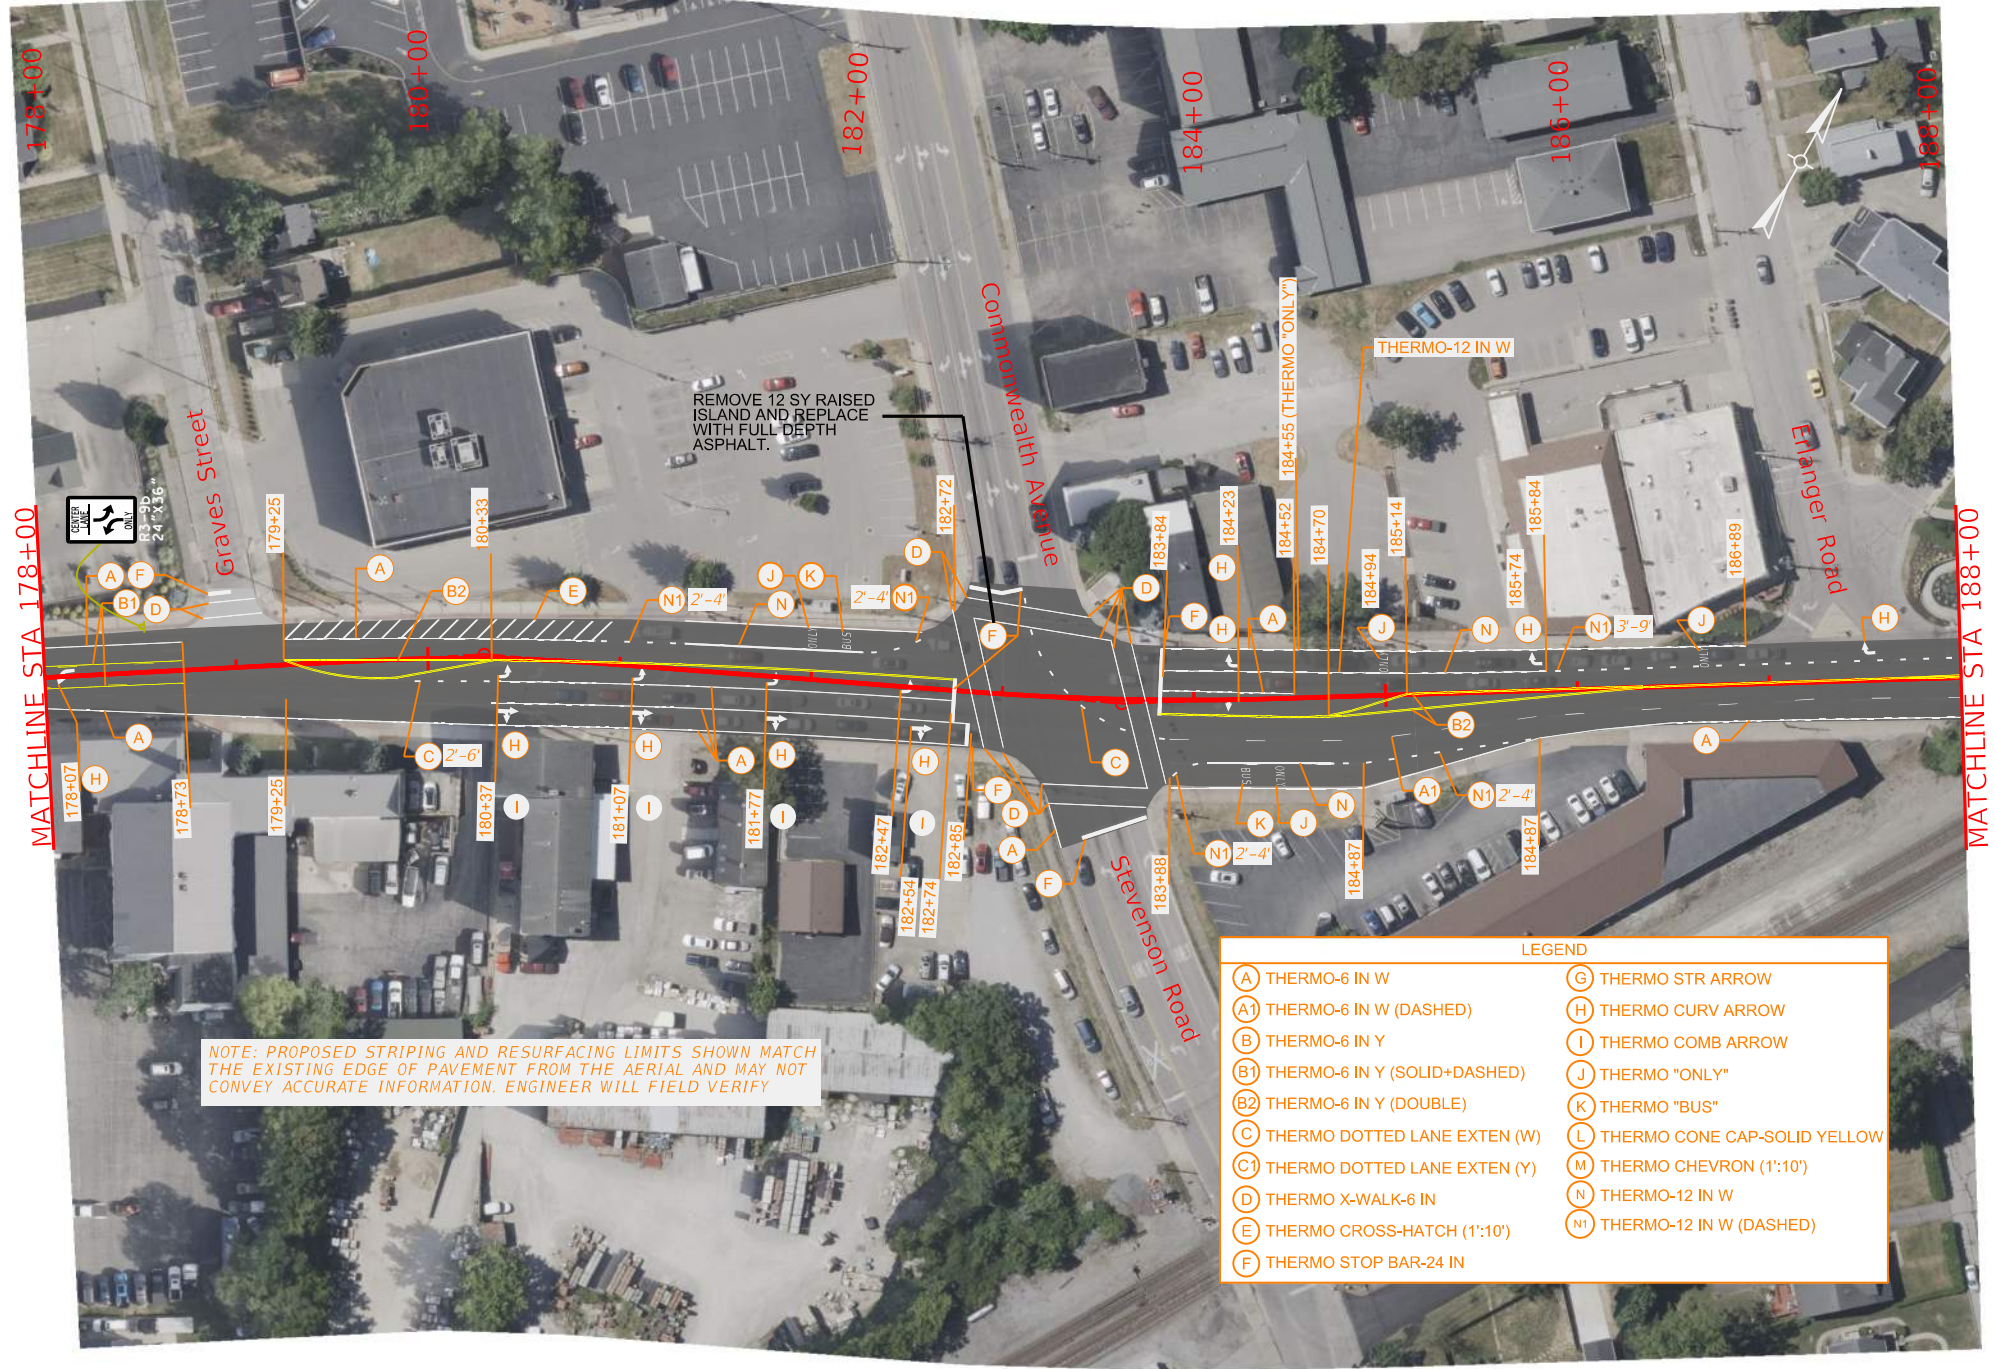


COMMONWEALTH OF KENTUCKY
DEPARTMENT OF HIGHWAYS




DRAWING TITLE: US 25 PLAN SHEET

STA. 178+00.00 TO STA. 188+00.00

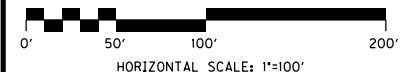

ITEM NO.	COUNTY OF KENTON
SHEET NO.	R009

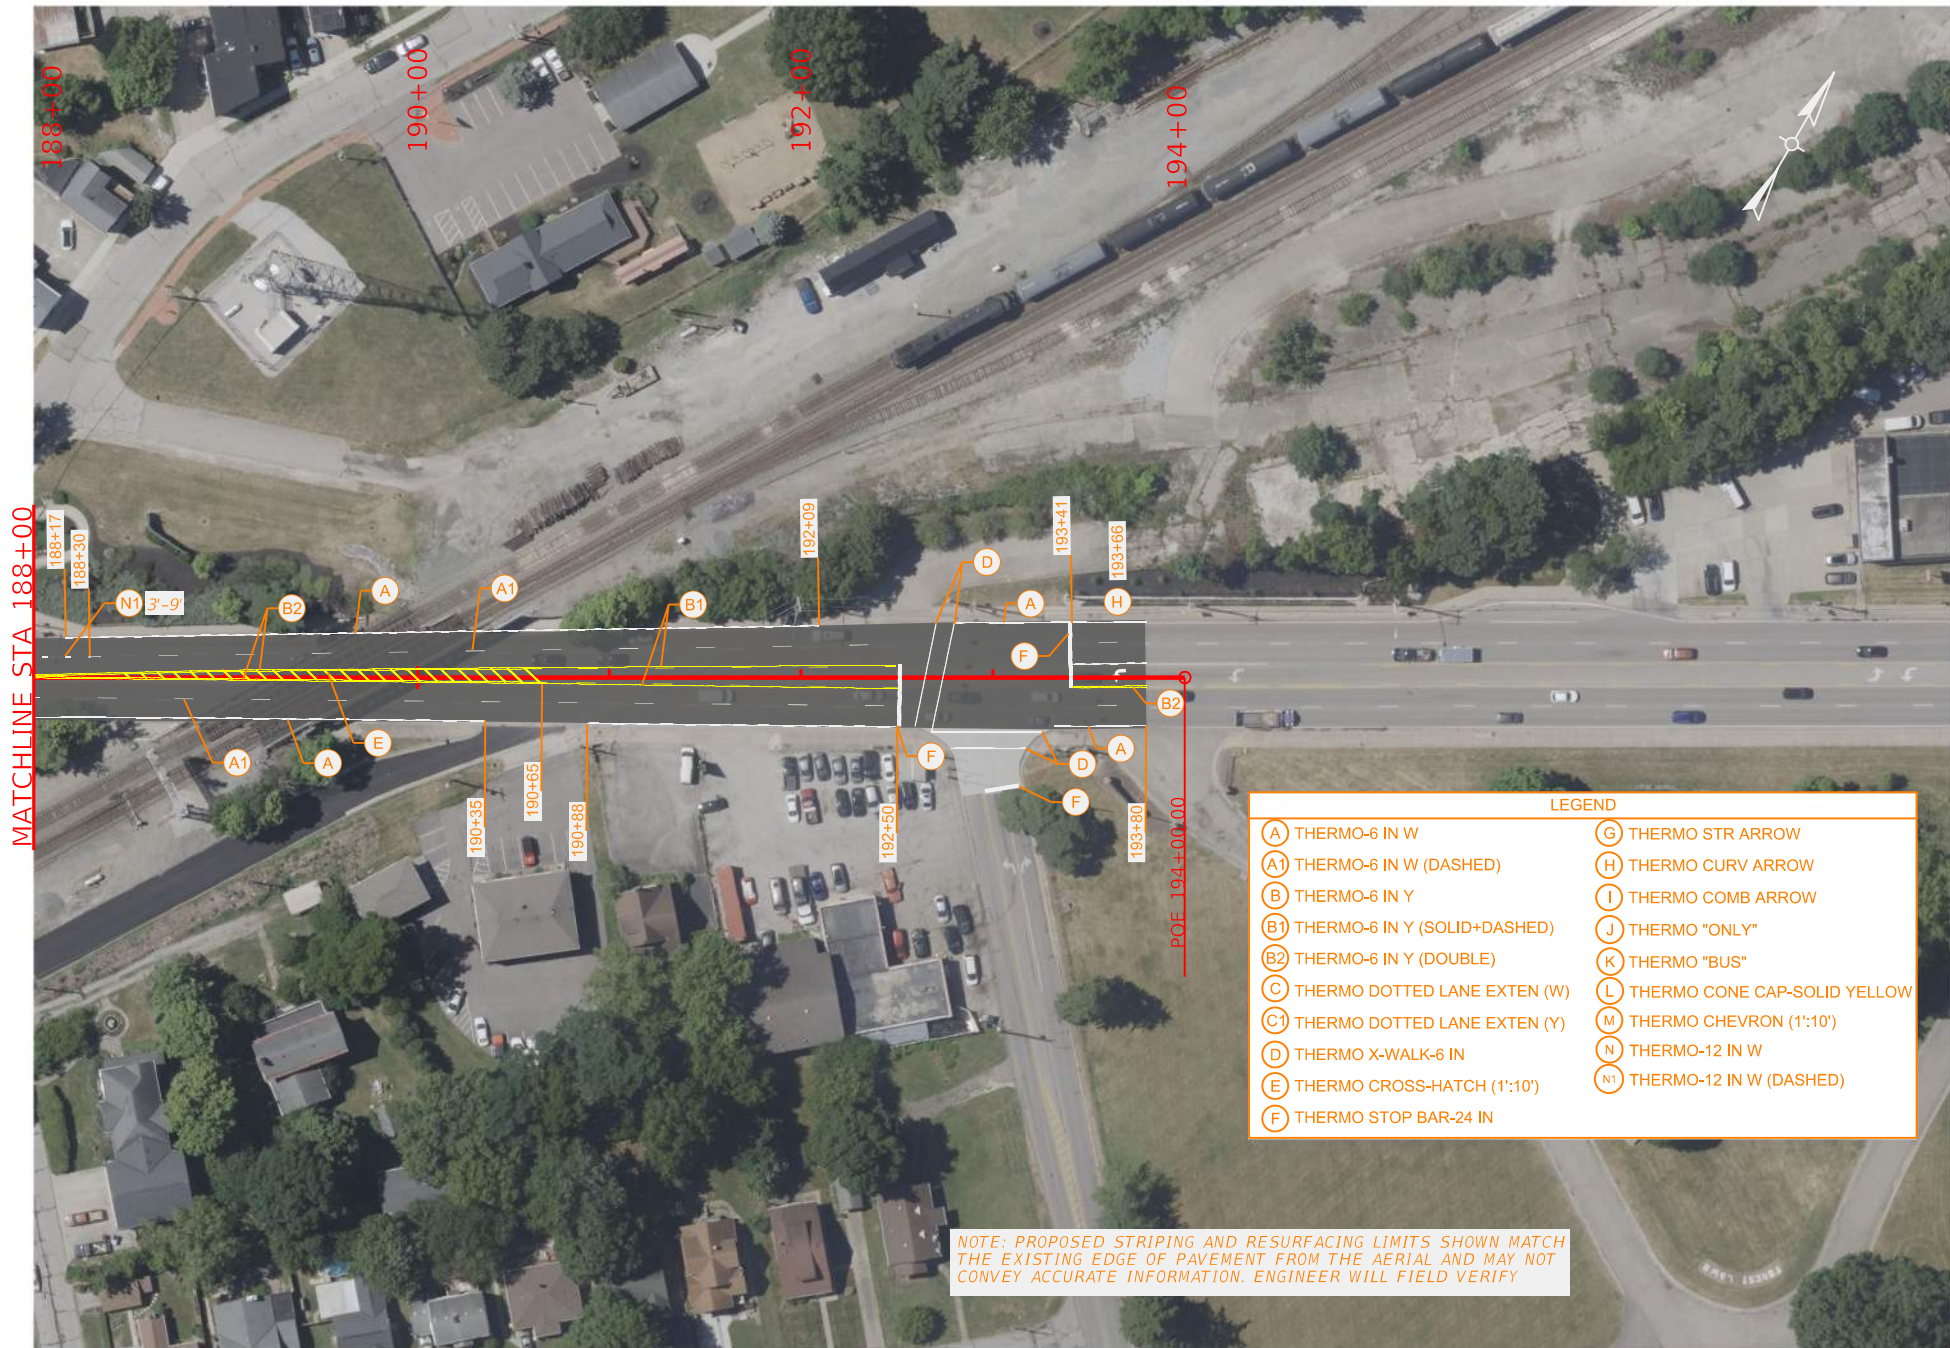

LEGEND	
(A) THERMO-6 IN W	(G) THERMO STR ARROW
(A1) THERMO-6 IN W (DASHED)	(H) THERMO CURV ARROW
(B) THERMO-6 IN Y	(I) THERMO COMB ARROW
(B1) THERMO-6 IN Y (SOLID+DASHED)	(J) THERMO "ONLY"
(B2) THERMO-6 IN Y (DOUBLE)	(K) THERMO "BUS"
(C) THERMO DOTTED LANE EXTEN (W)	(L) THERMO CONE CAP-SOLID YELLOW
(C1) THERMO DOTTED LANE EXTEN (Y)	(M) THERMO CHEVRON (1':10')
(D) THERMO X-WALK-6 IN	(N) THERMO-12 IN W
(E) THERMO CROSS-HATCH (1':10')	(N1) THERMO-12 IN W (DASHED)
(F) THERMO STOP BAR-24 IN	

NOTE: PROPOSED STRIPING AND RESURFACING LIMITS SHOWN MATCH THE EXISTING EDGE OF PAVEMENT FROM THE AERIAL AND MAY NOT CONVEY ACCURATE INFORMATION. ENGINEER WILL FIELD VERIFY




COMMONWEALTH OF KENTUCKY
DEPARTMENT OF HIGHWAYS



DRAWING TITLE:

STA. 188+00.00 TO STA. 198+00.00

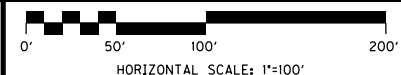

ITEM NO.	COUNTY OF KENTON
SHEET NO.	R010