



- Playground/General Rec
- Tee/Green
- Topography
- Index Contour
- Intermediate Contour
- Creek / Stream
- River / Lake

- Boundaries
- Parcel
- Zoning

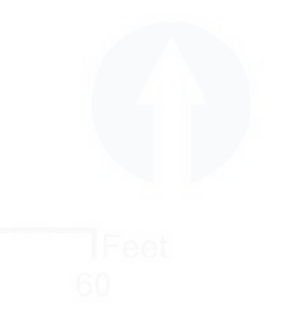



1 Kenton Way
 Louisville, KY 41011
 502.581.8980
 Hours: M-F 8-5
 www.hwb.org

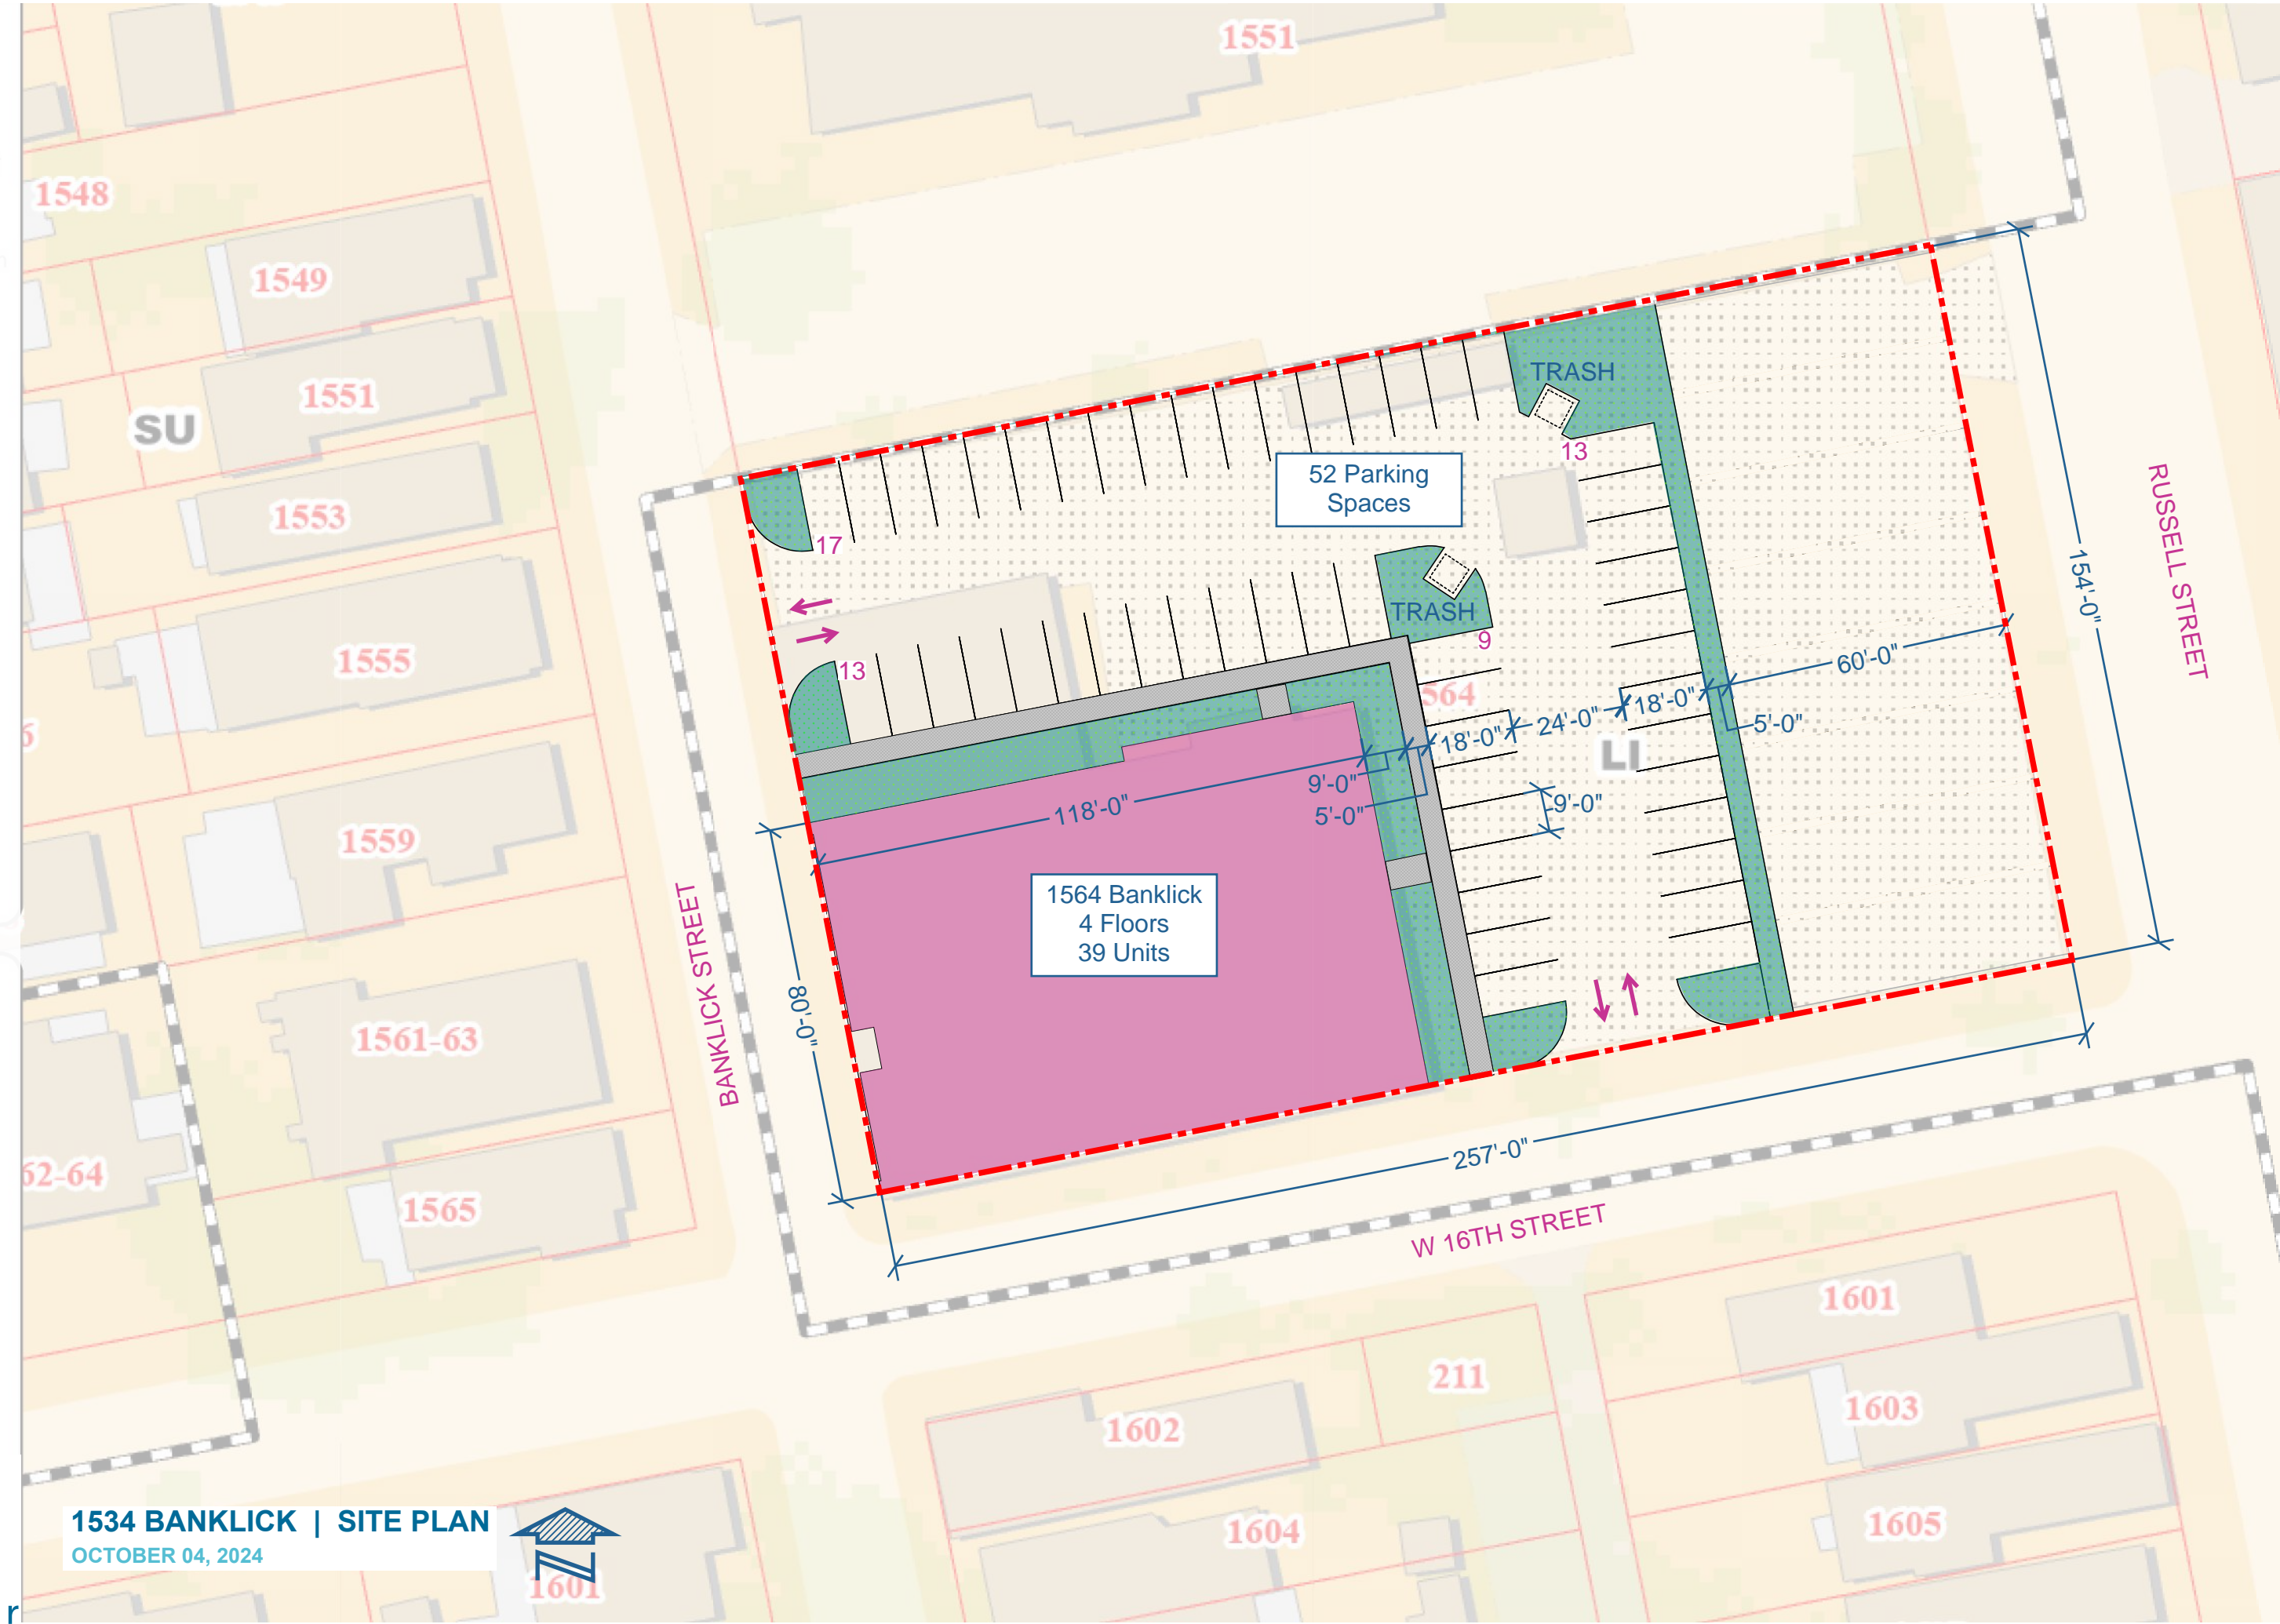


1534 BANKCLICK | SITE PLAN
 OCTOBER 04, 2024




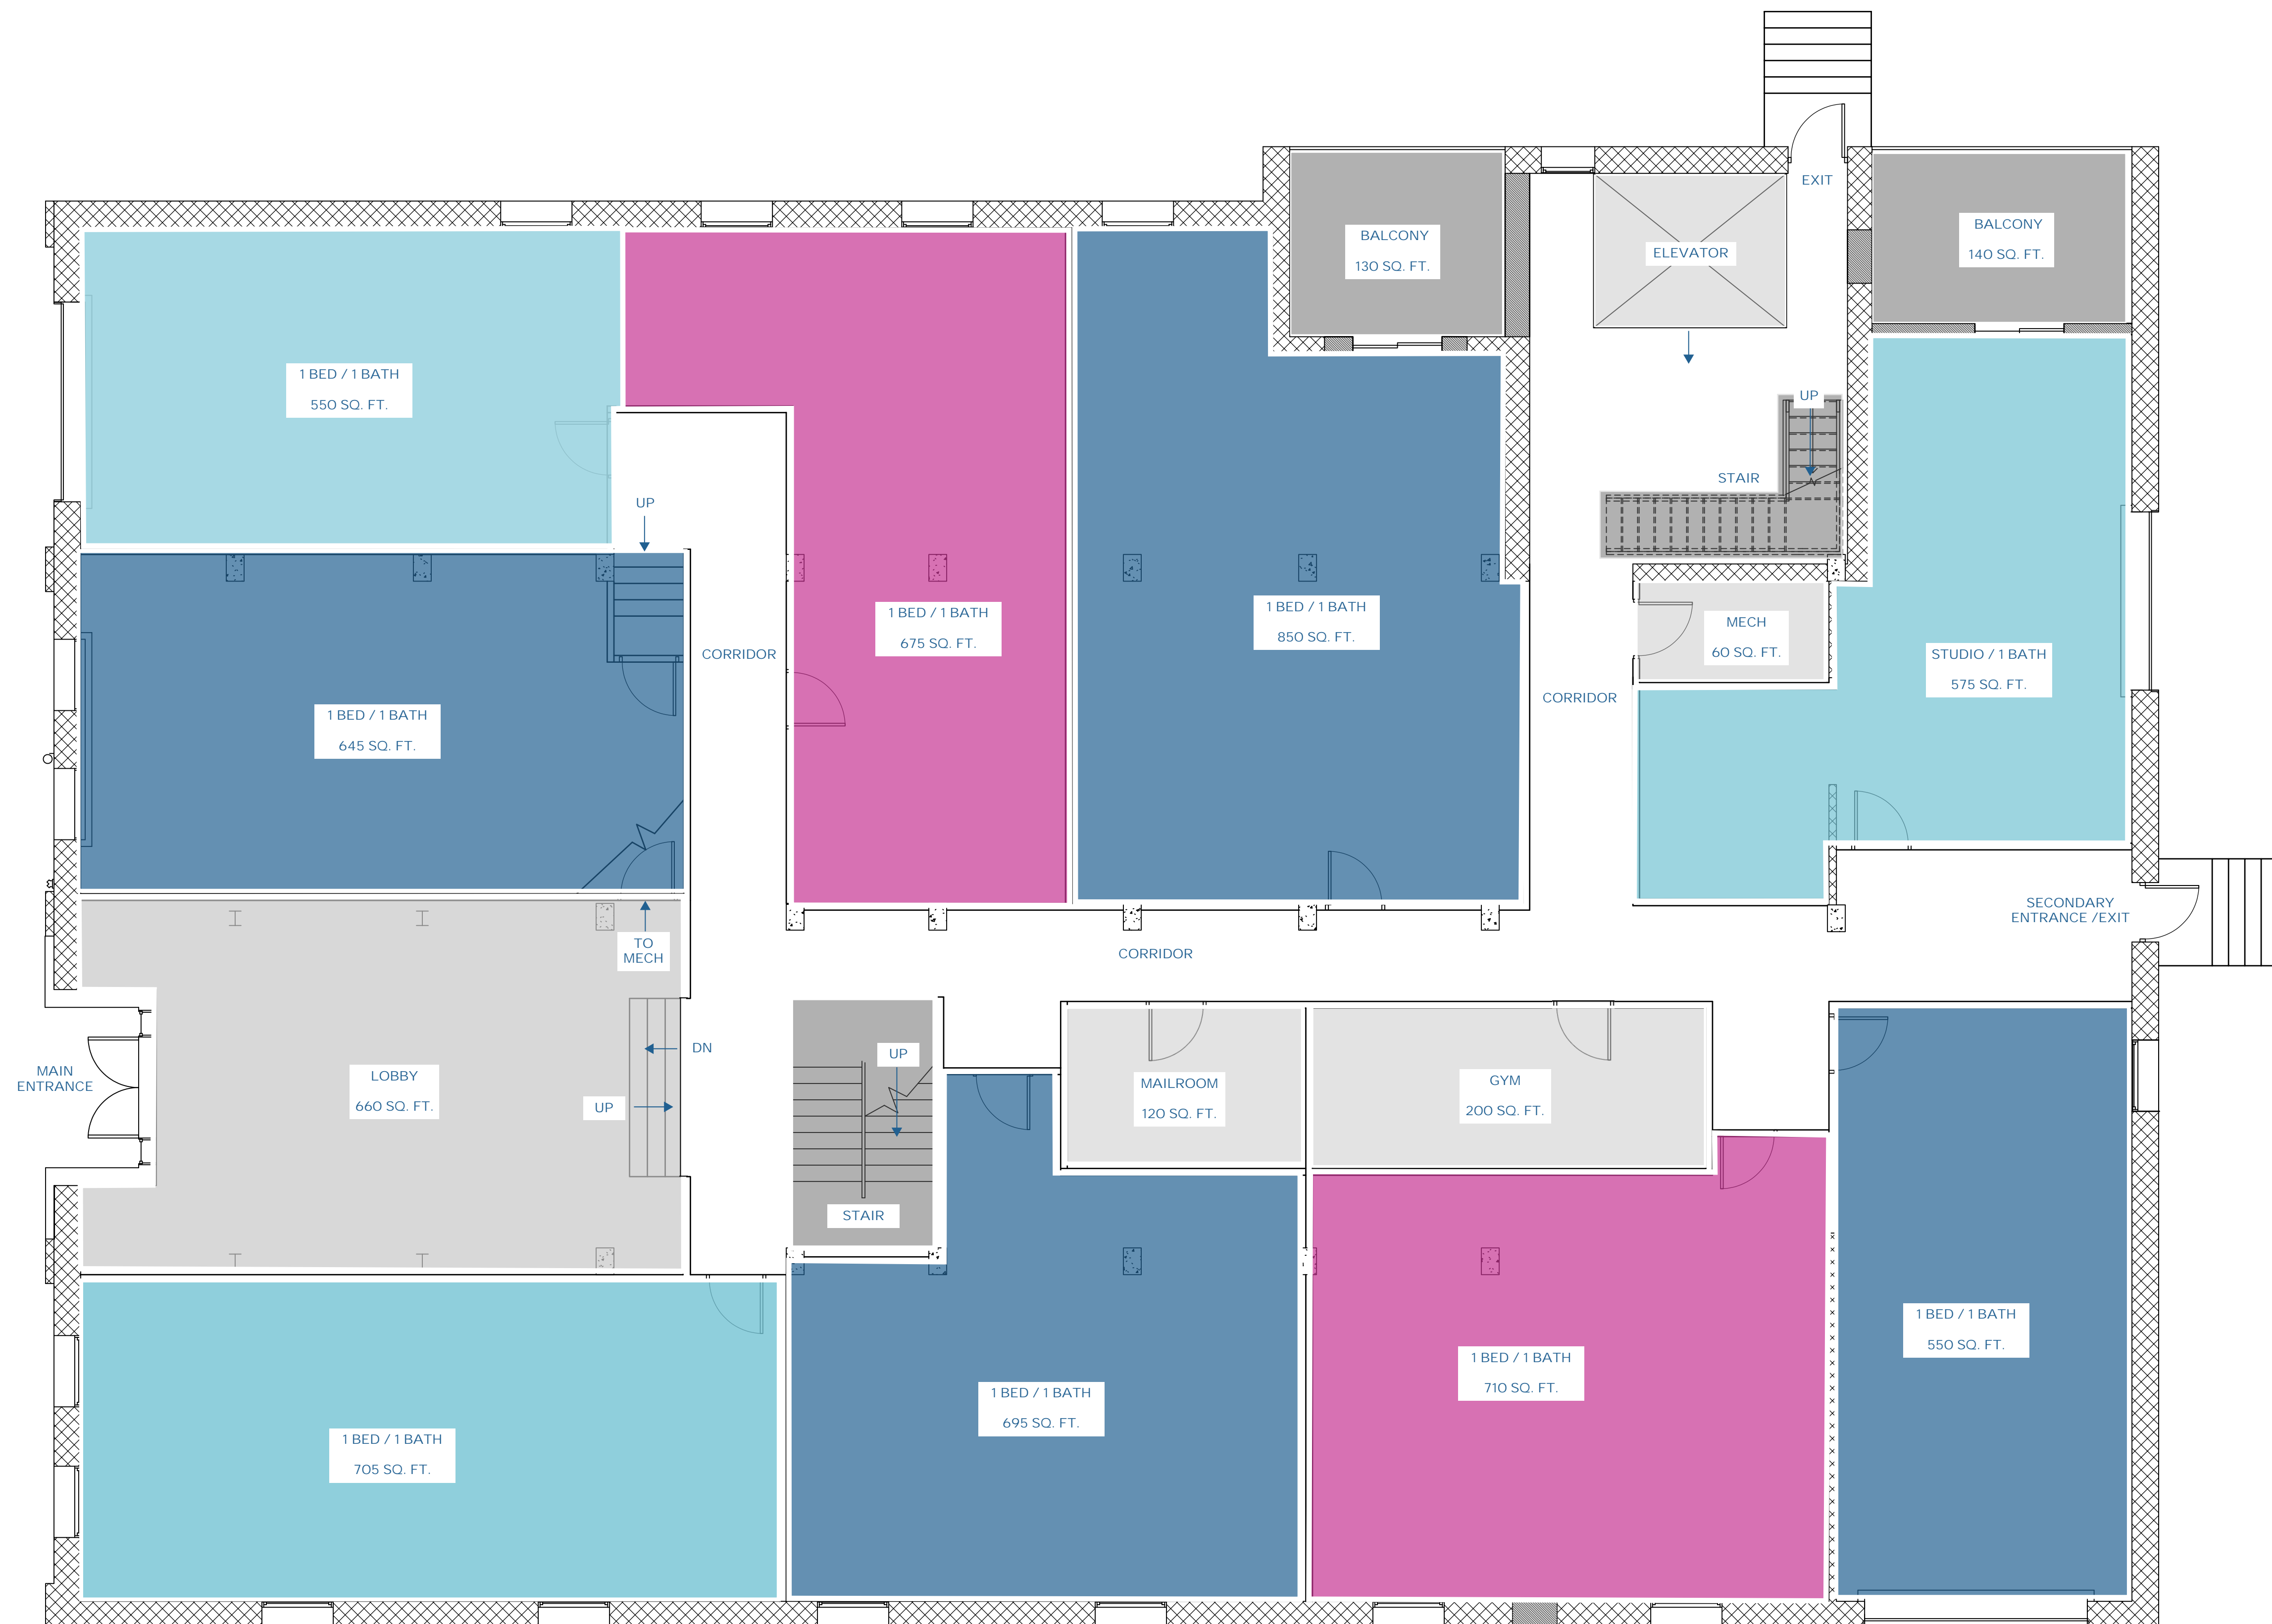

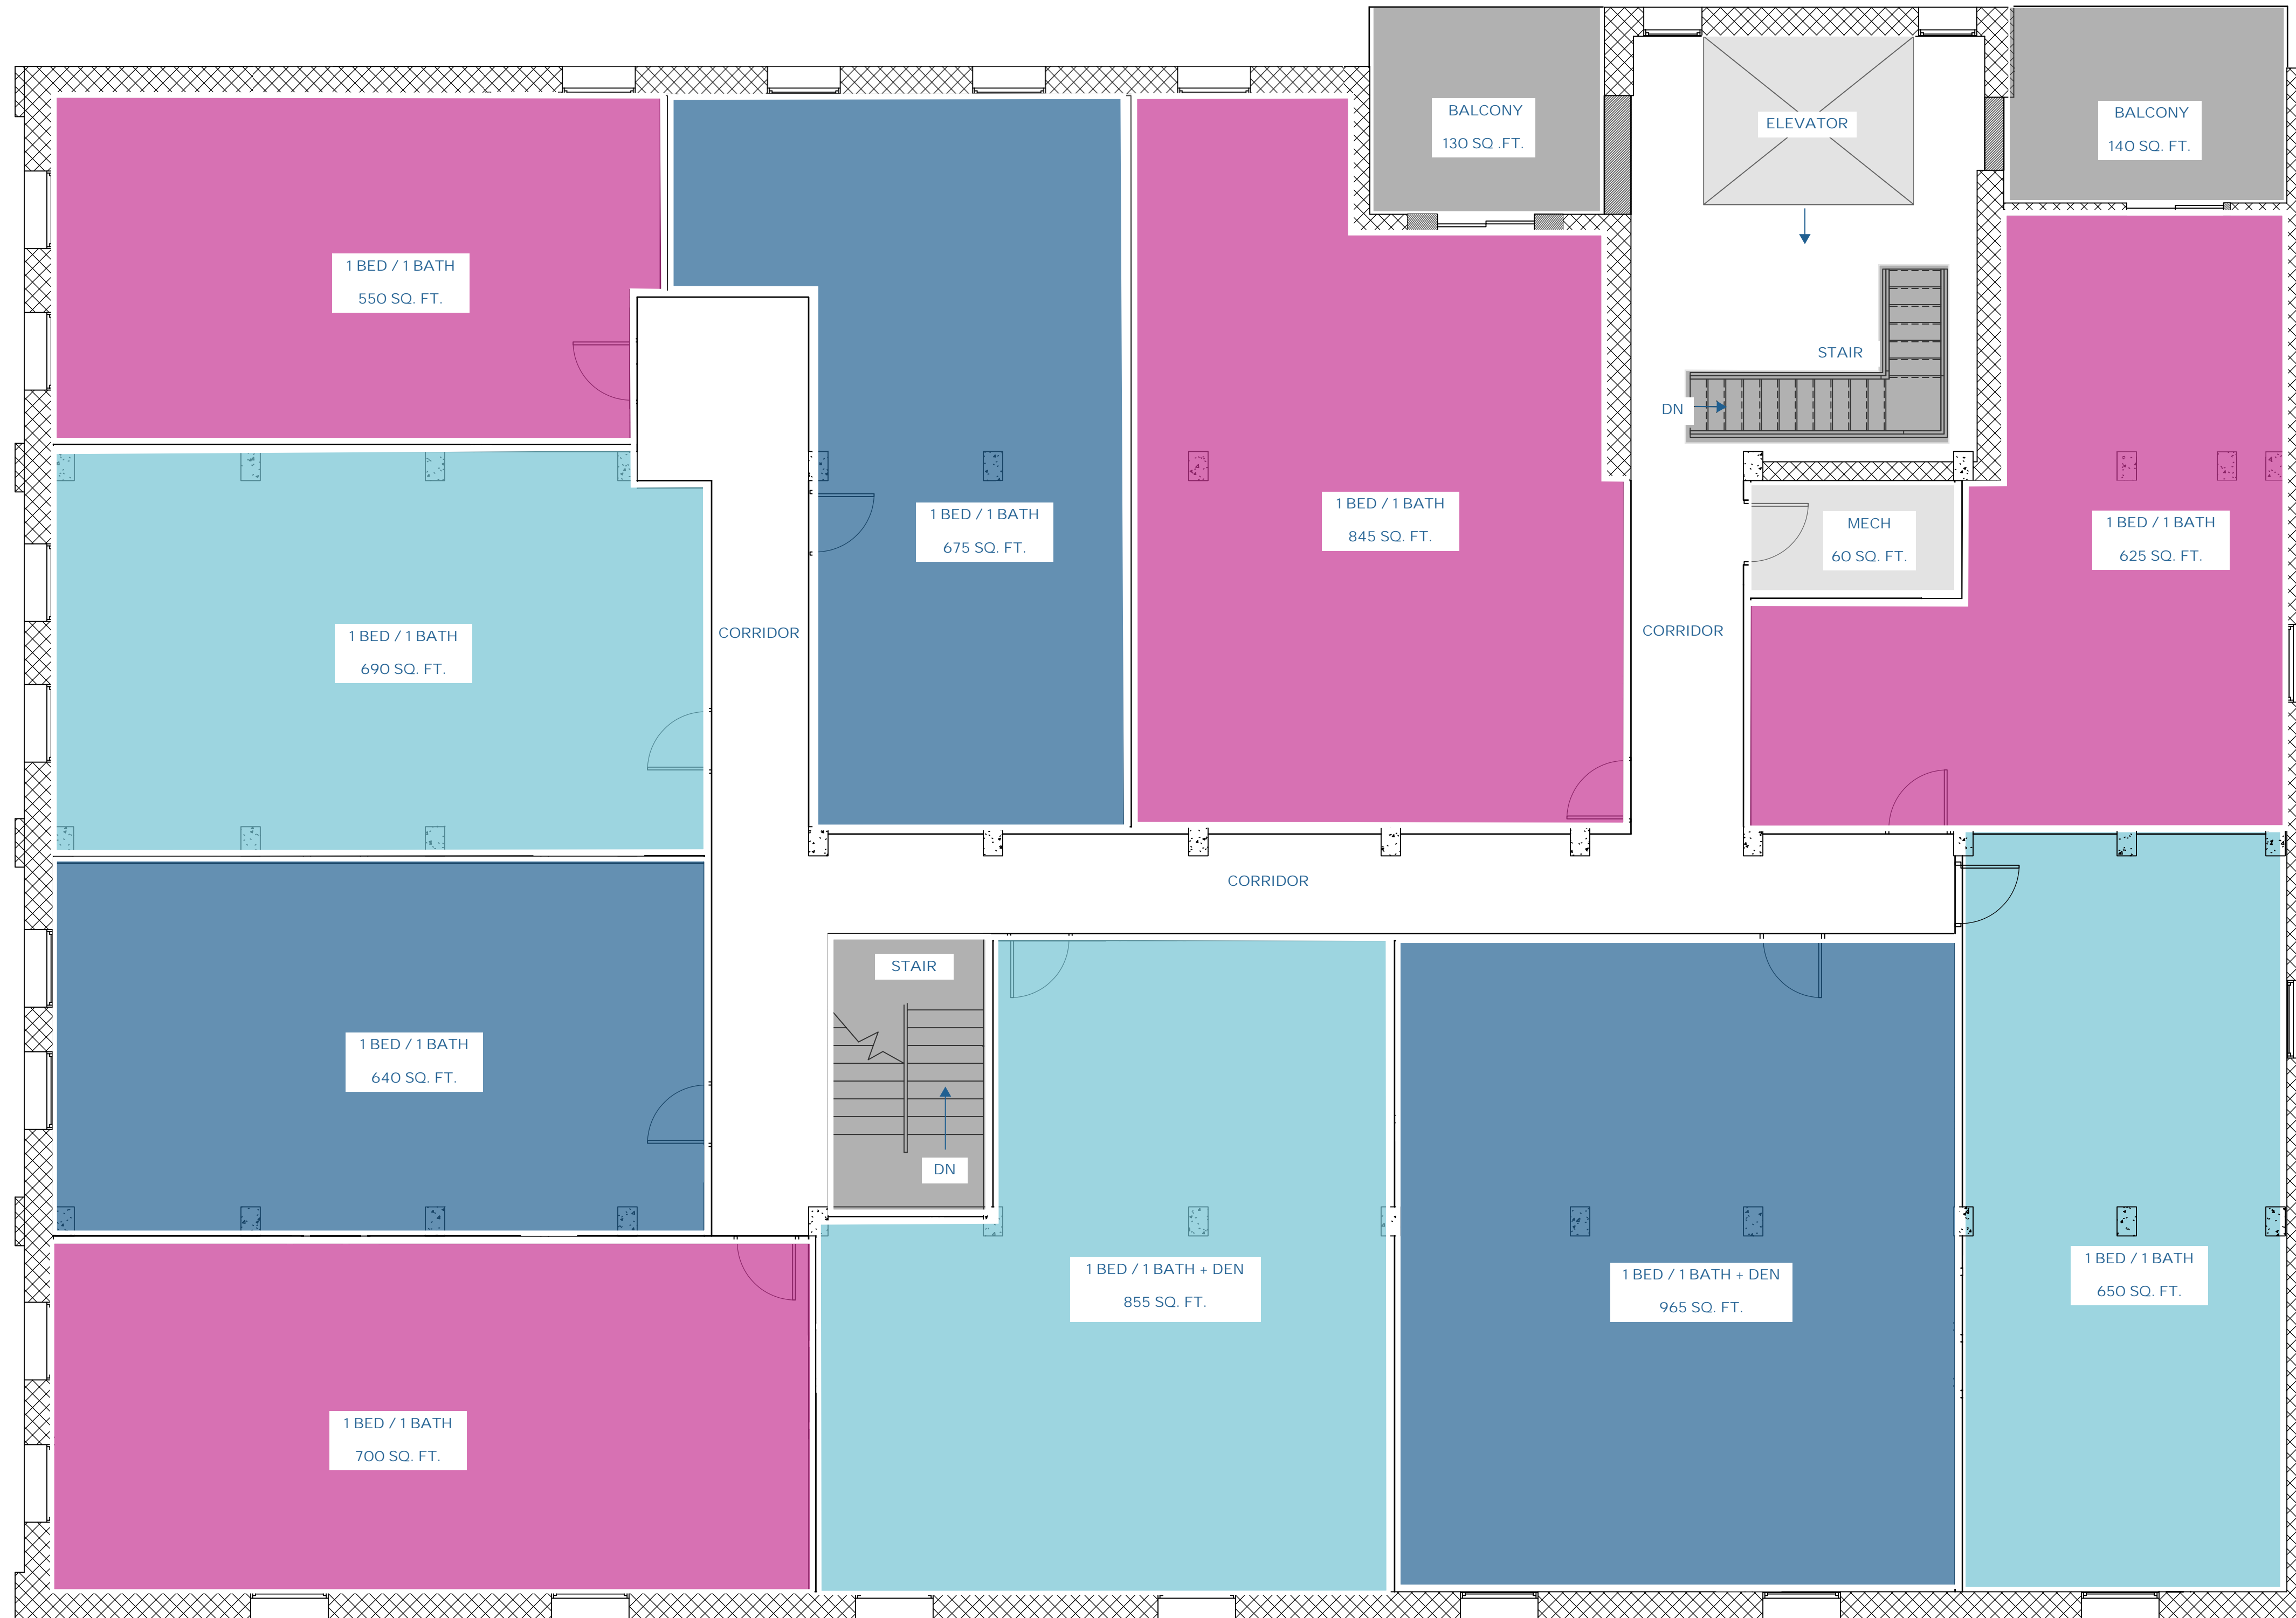

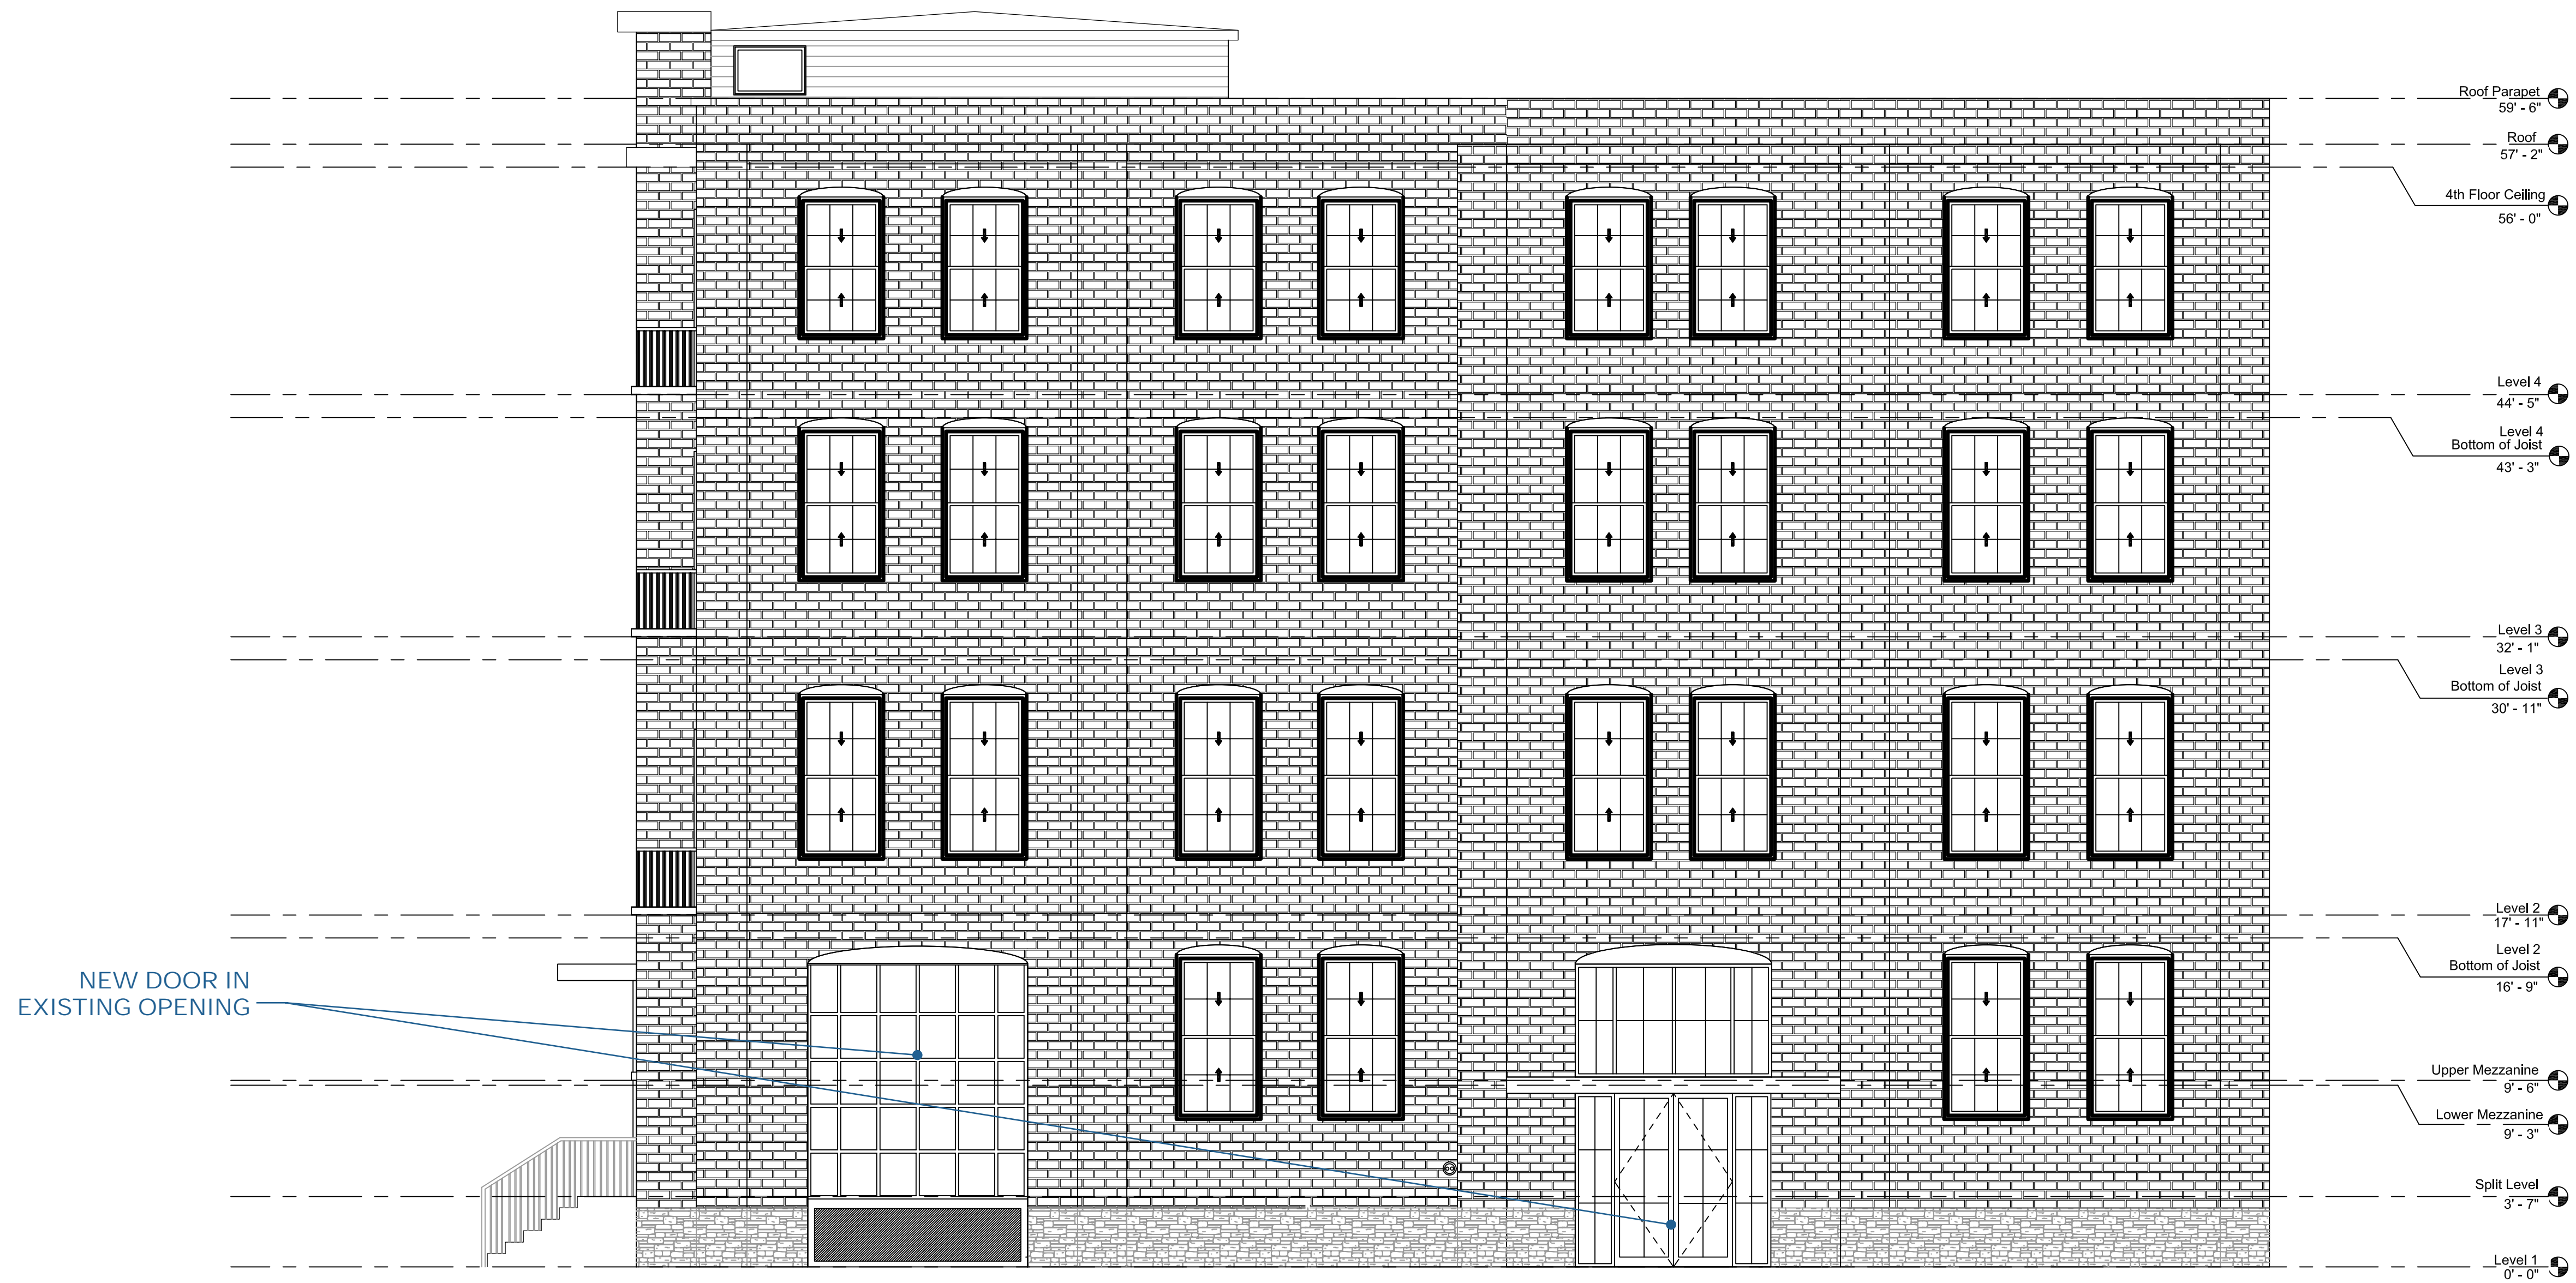

1534 BANKLICK | WEST ELEVATION
 OCTOBER 4, 2024

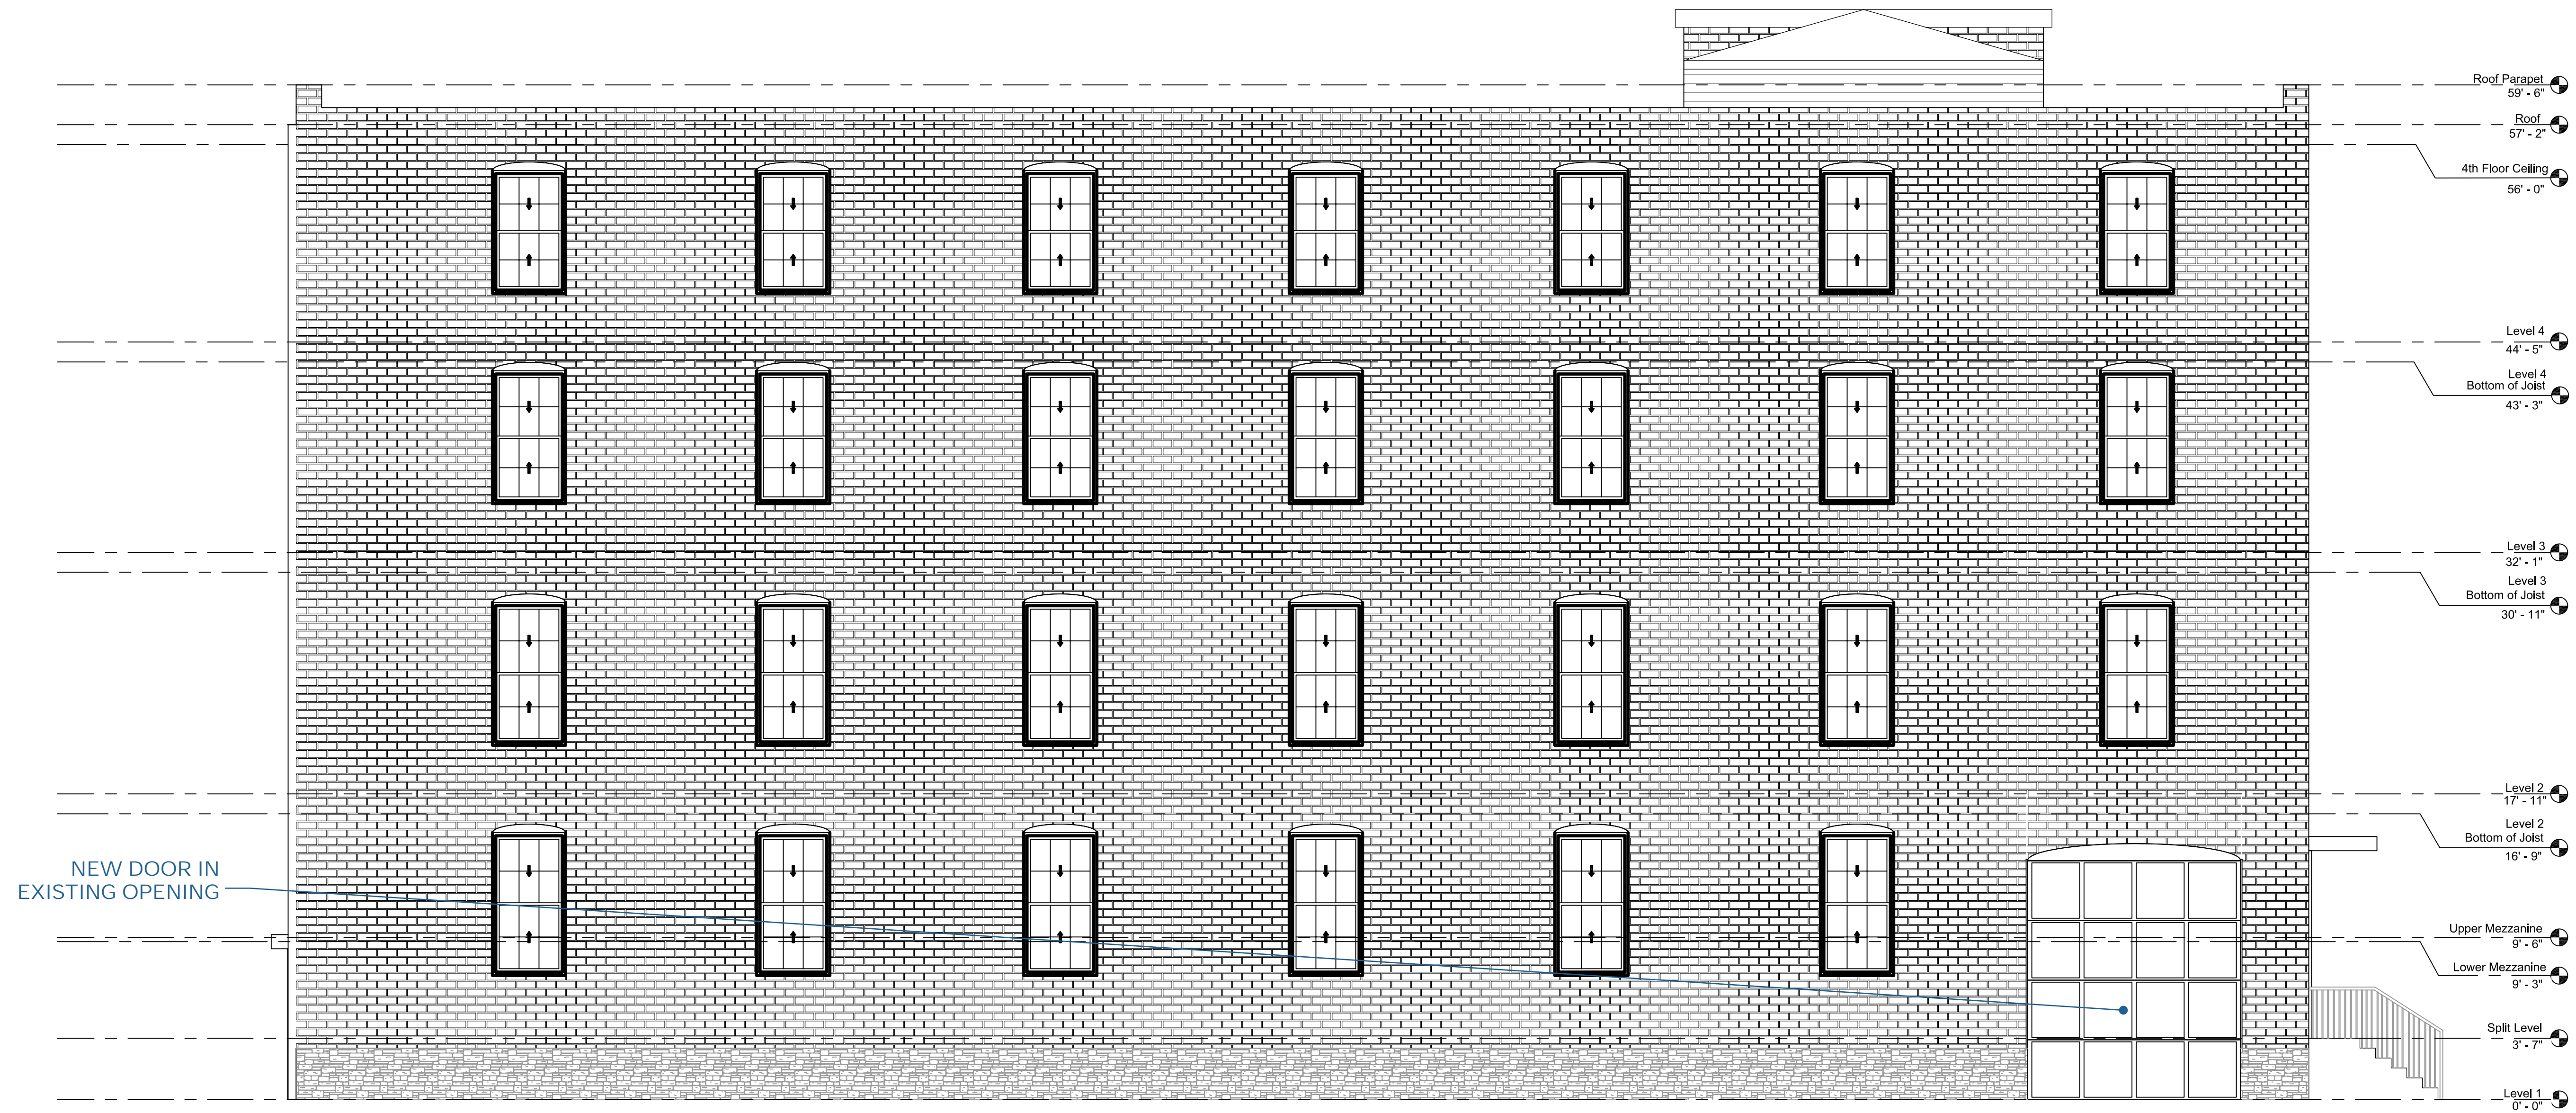

NEW DOOR IN EXISTING OPENING



1534 BANKCLICK | SOUTH ELEVATION
OCTOBER 4, 2024



