

COPYRIGHT
STEED HAMMOND PAUL, INC
ALL RIGHTS RESERVED

**PRELIMINARY - NOT
FOR CONSTRUCTION**

PHS
245 FILM COPY (SUITE 200)

311 ELM STREET, SUITE 800
CINCINNATI, OH 45202 - 513.381.2112

ELSMERE PUB WORKS & MAINT BLDG
502 BEDINGER ST, ELSMERE, KY

502 BEDINGER ST, ELSMERE, KY

ISSUANCES

TITLE SHEET

COMM NO. 2025133.01

G001

7.1° REFERENCE LINE



VICINITY MAP

GENERAL


TITLE SHEET
CODE DATA SHEETS


ARCHITECTURAL

A010	ARCHITECTURAL SITE PLAN & DETAILS
A011	RENDERINGS
A021	DOOR FRAME OPENING TYPES & PARTITION TYPES
A051	FLOOR PLANS & REFLECTED CEILING PLAN
A141	ROOF PLAN
A151	ENLARGED PLANS & INTERIOR ELEVATIONS
A201	EXTERIOR ELEVATIONS
A202	EXTERIOR ELEVATIONS
A501	BUILDING SECTIONS





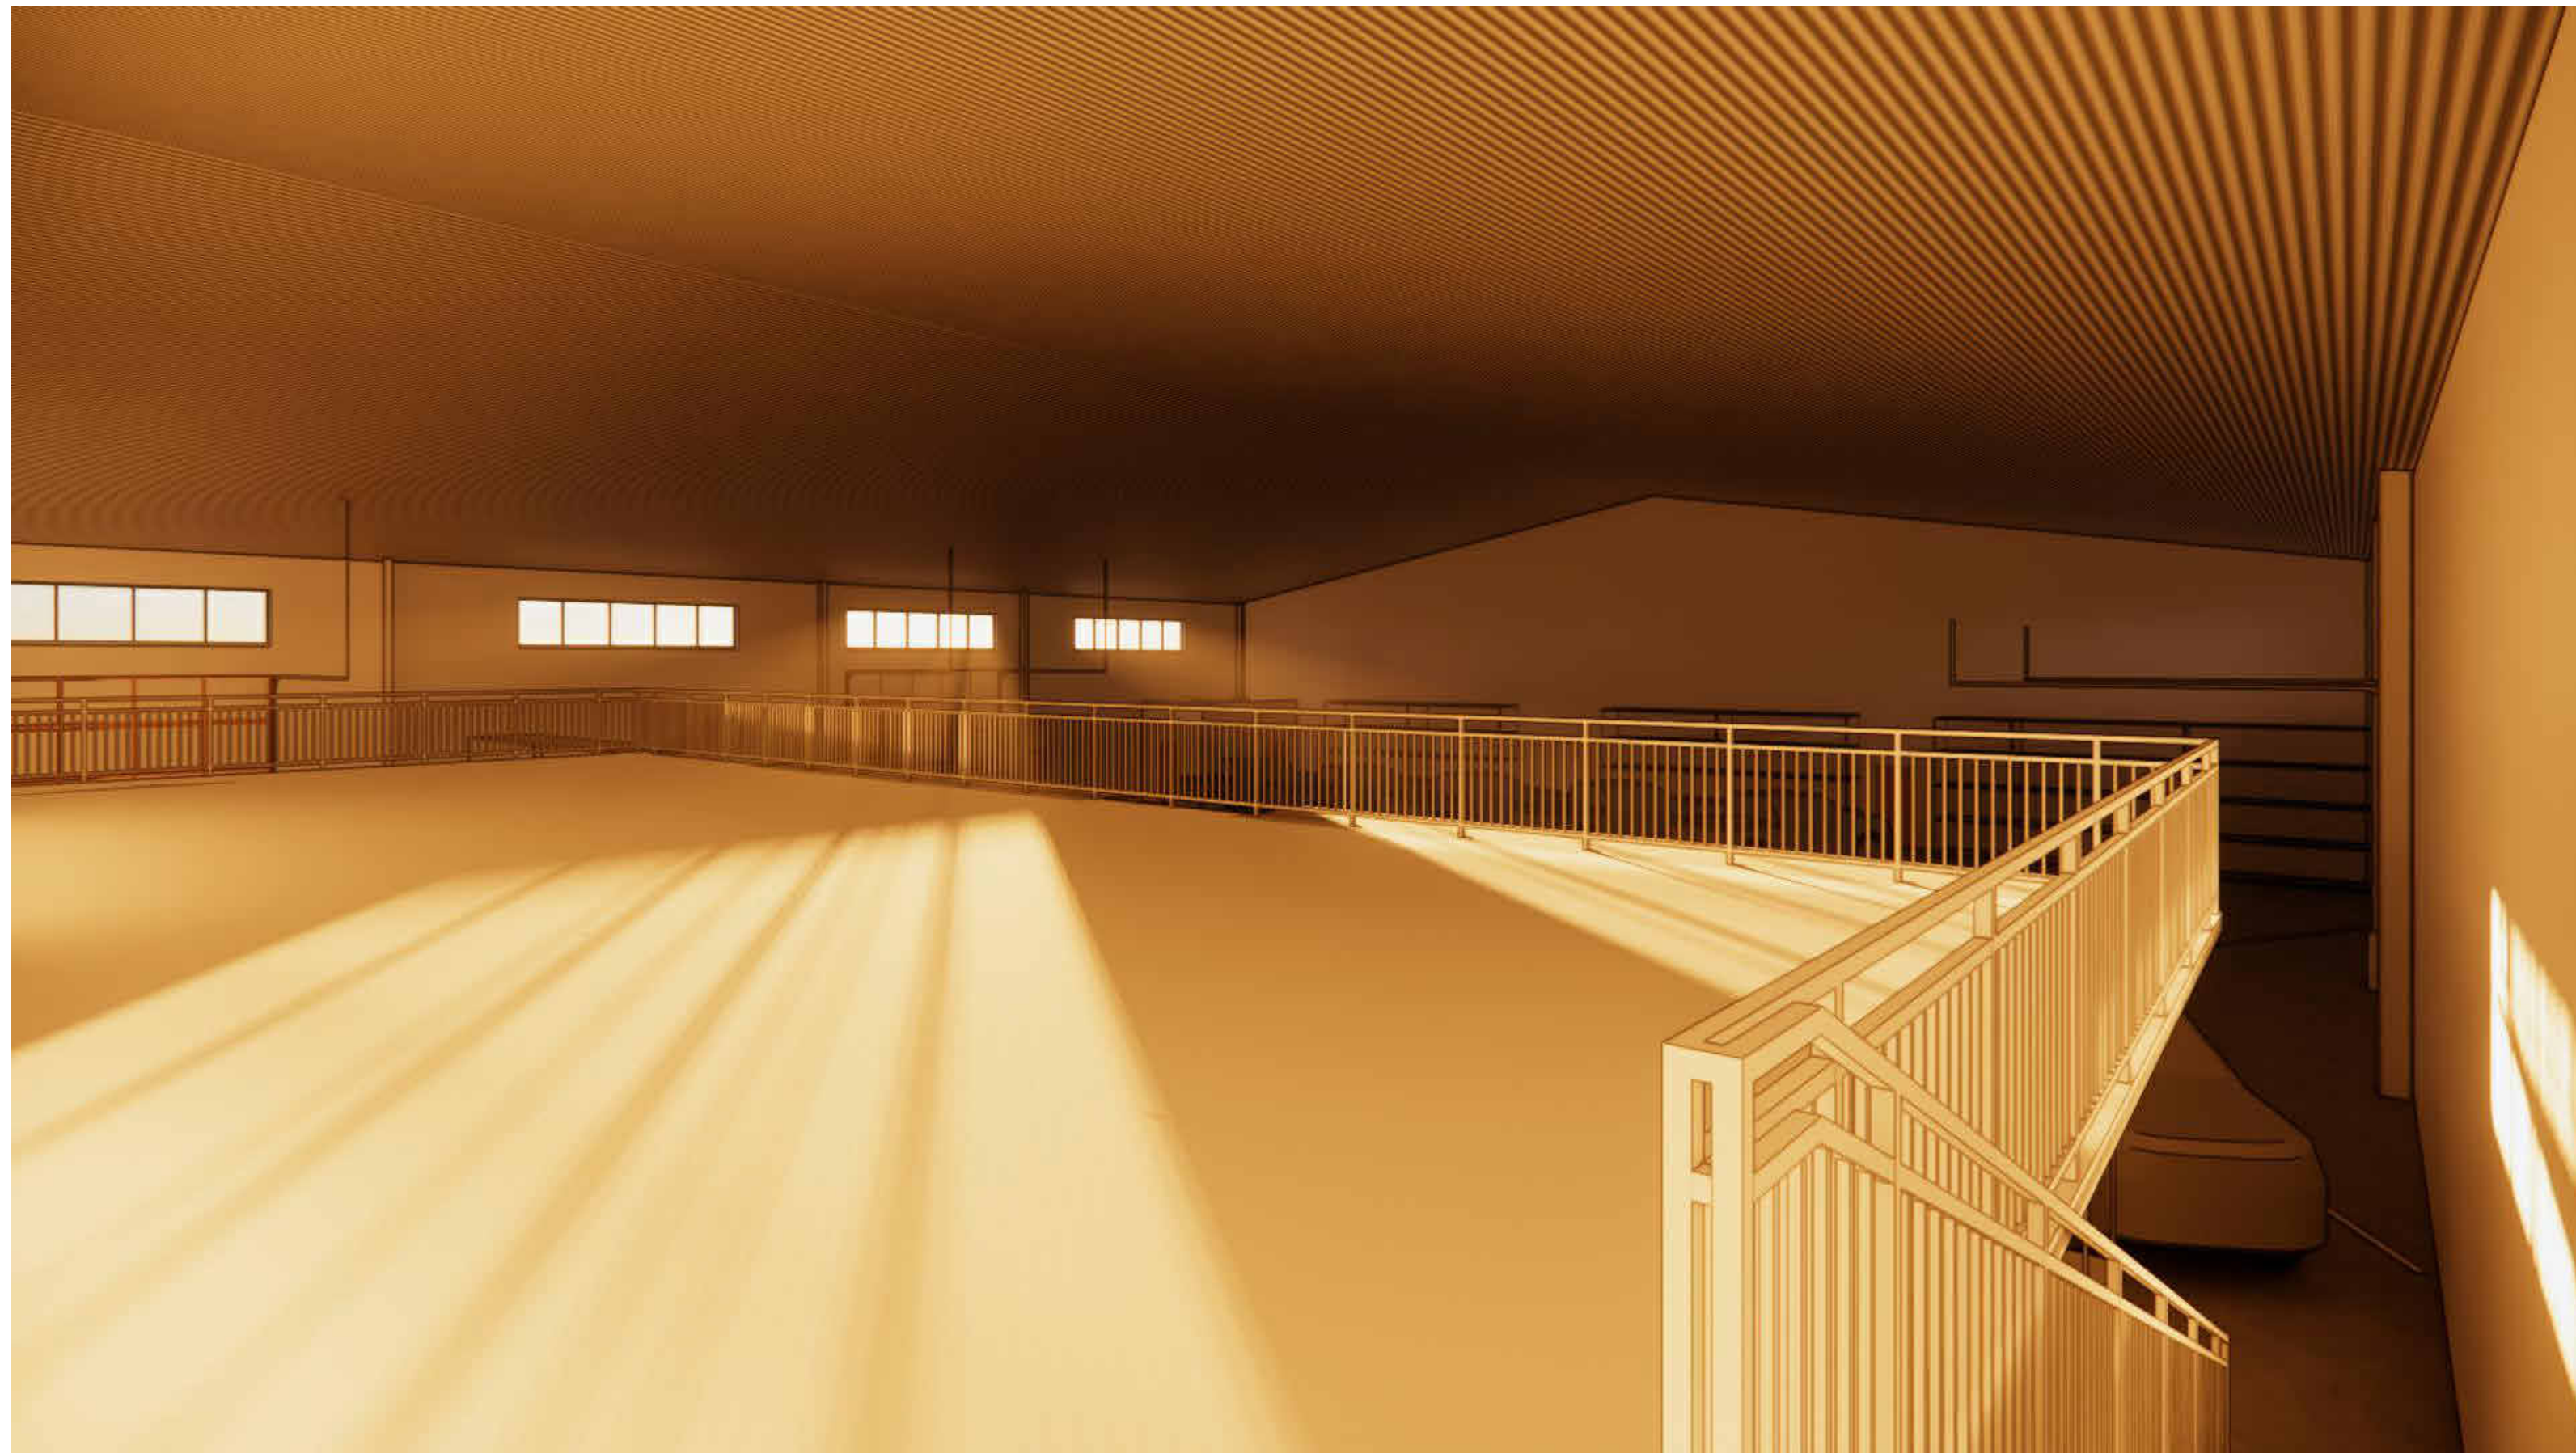

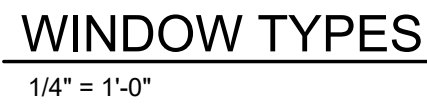


OPENING SCHEDULE ABBREVIATIONS	
AL	ALUMINUM
HM	HOLLOW METAL
MTL	FACTORY-FINISHED METAL
PF	PREFINISHED
PT	PAINT
SS	STAINLESS STEEL
STL	STEEL
WD	WOOD

A. REFER TO BUILDING AND WALL SECTIONS FOR EXTERIOR WALL TYPES.



CEILING FINISH LEGEND

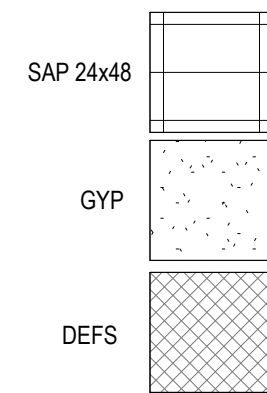

ABBREVIATIONS:
SAP SUSPENDED ACOUSTICAL PANEL
DEFS DIRECT-APPLIED EXTERIOR FINISH SYSTEM


KEY NOTES - ...

C1 1-HR RATED CEILING.

KEY NOTES - FLOOR PLANS

- A1 TRENCH DRAINS, SLOPE CONCRETE SLAB FLOOR TO DRAIN, TYPICAL, REFER TO MEP NARRATIVE.
- A2 METAL SHELVING
- A3 30"x60" WORK TABLE
- A4 EMERGENCY EYE WASH
- A5 30"x42" FLAT FILE STORAGE
- A7 REFRIGERATOR
- A8 RANGE AND HOOD
- A9 MICROWAVE
- A10 FLOOR DRAINS, AS NEEDED, SLOPE CONCRETE SLAB FLOOR TO DRAIN, TYPICAL.
- A11 PORTABLE FUEL TANK, OWNER PROVIDED
- A12 PROPANE TANK STORAGE
- A13 CONDENSING UNITS, REFER TO MEP NARRATIVE.
- A14 WATER HEATER, FURNACE, ELECTRICAL PANEL, REFER TO MEP NARRATIVE.
- A15 GENERATOR, REFER TO MEP NARRATIVE.
- A16 ELECTRICAL DISTRIBUTION, REFER TO MEP NARRATIVE.
- A17 UTILITY CO PAD MOUNTED TRANSFORMER, REFER TO MEP NARRATIVE.
- A18 AIR COMPRESSOR , REFER TO MEP NARRATIVE.

PRELIMINARY - NOT FOR CONSTRUCTION

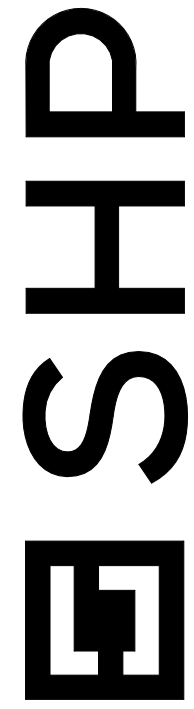

211 ELLA STREET, SUITE 400
CINCINNATI, OH 45202-5113.81.2112

ELSMERE PUB WORKS & MAINT BLDG


502 BEDINGER ST, ELSMERE, KY

ISSUANCES


FLOOR PLANS & REFLECTED CEILING PLAN

COMM NO. 2025133.01


A051

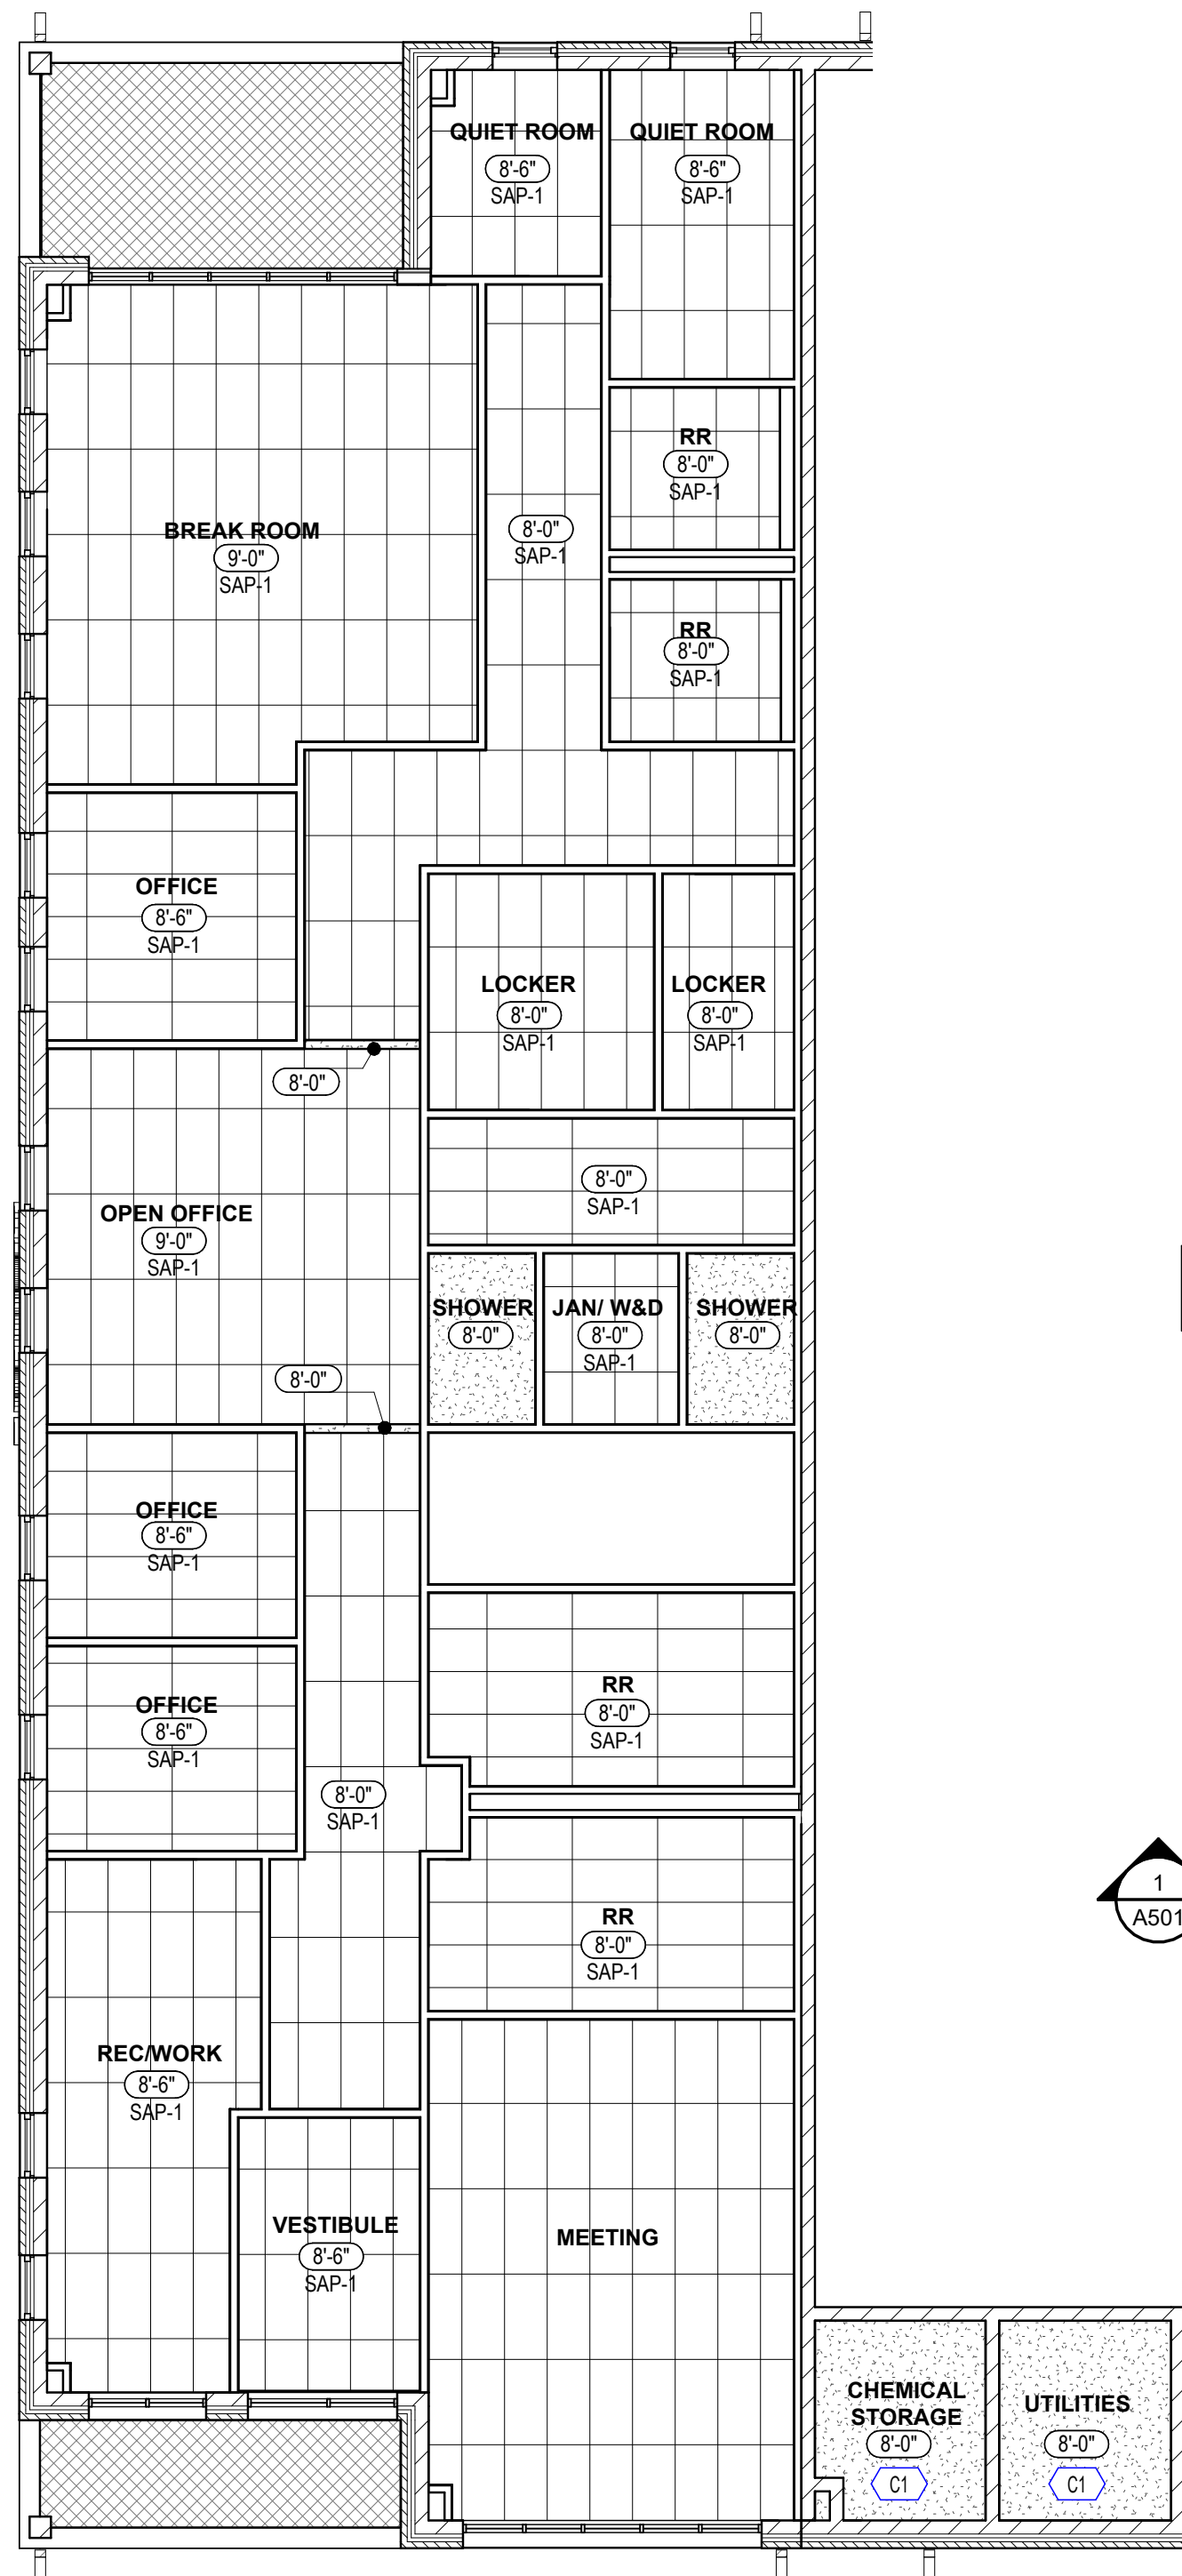

1 FIRST FLOOR REFLECTED CEILING PLAN
A051 1/8" = 1'-0"

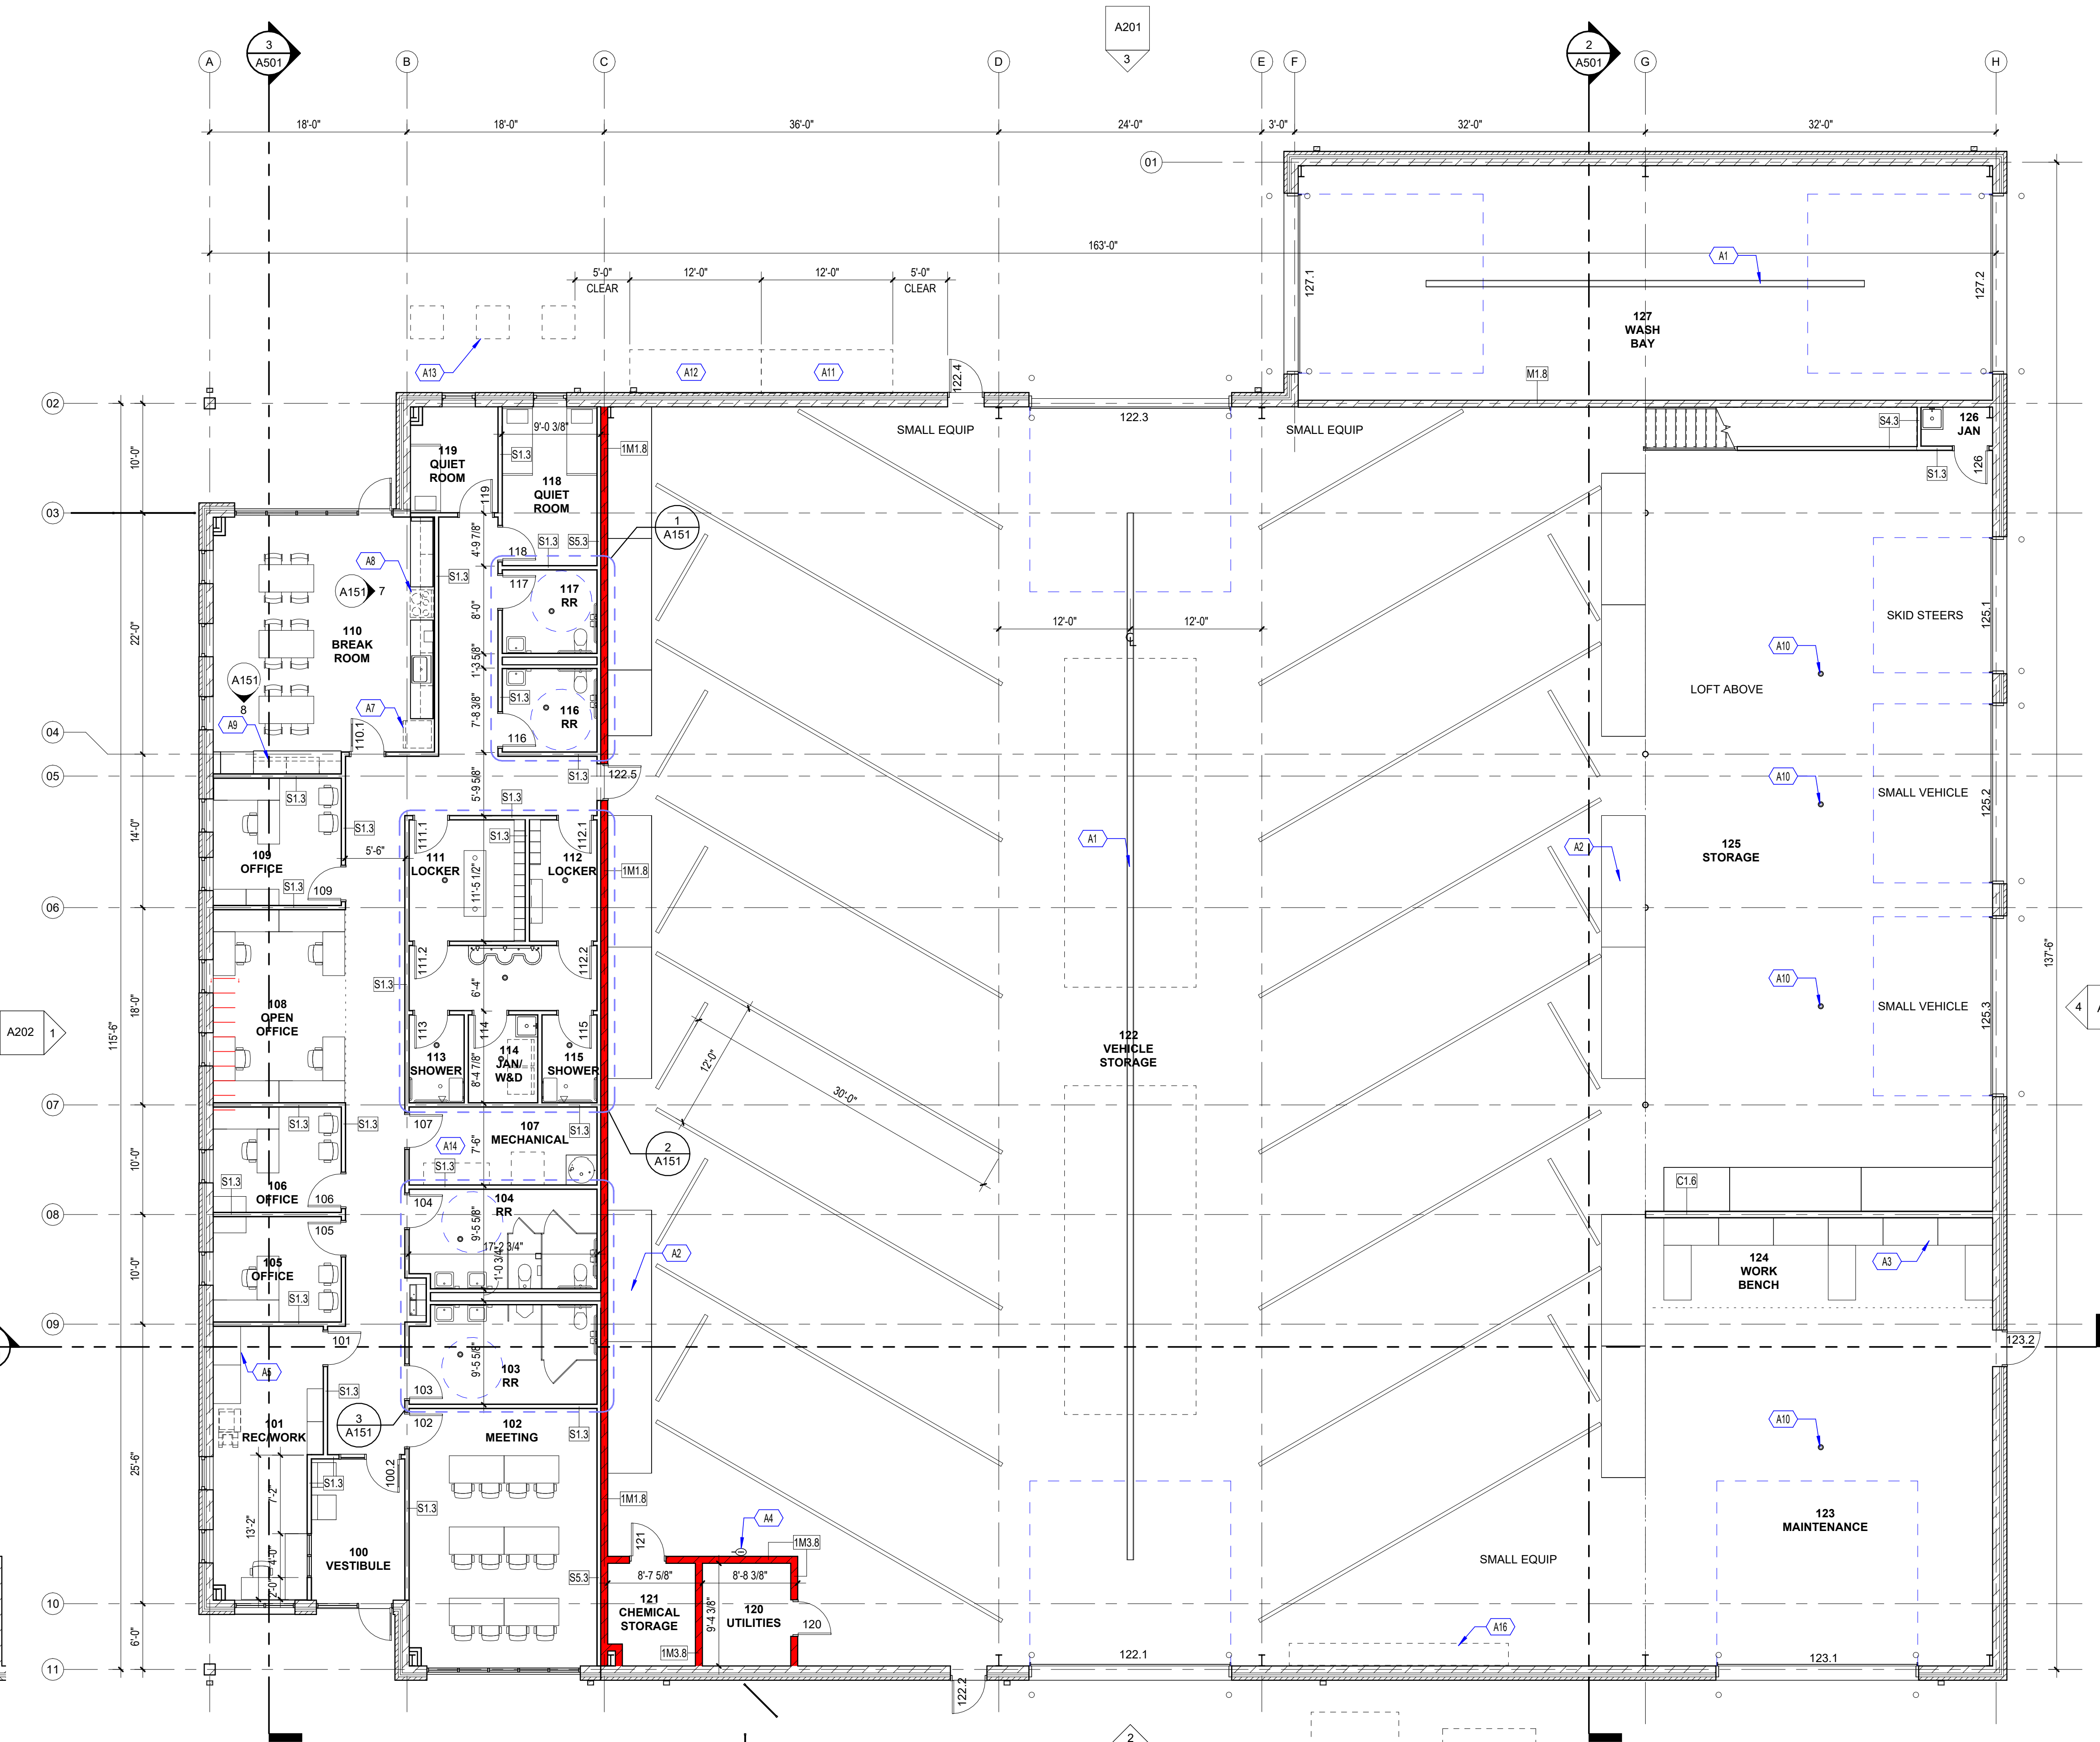

2 FIRST FLOOR PLAN
A051 1/8" = 1'-0"

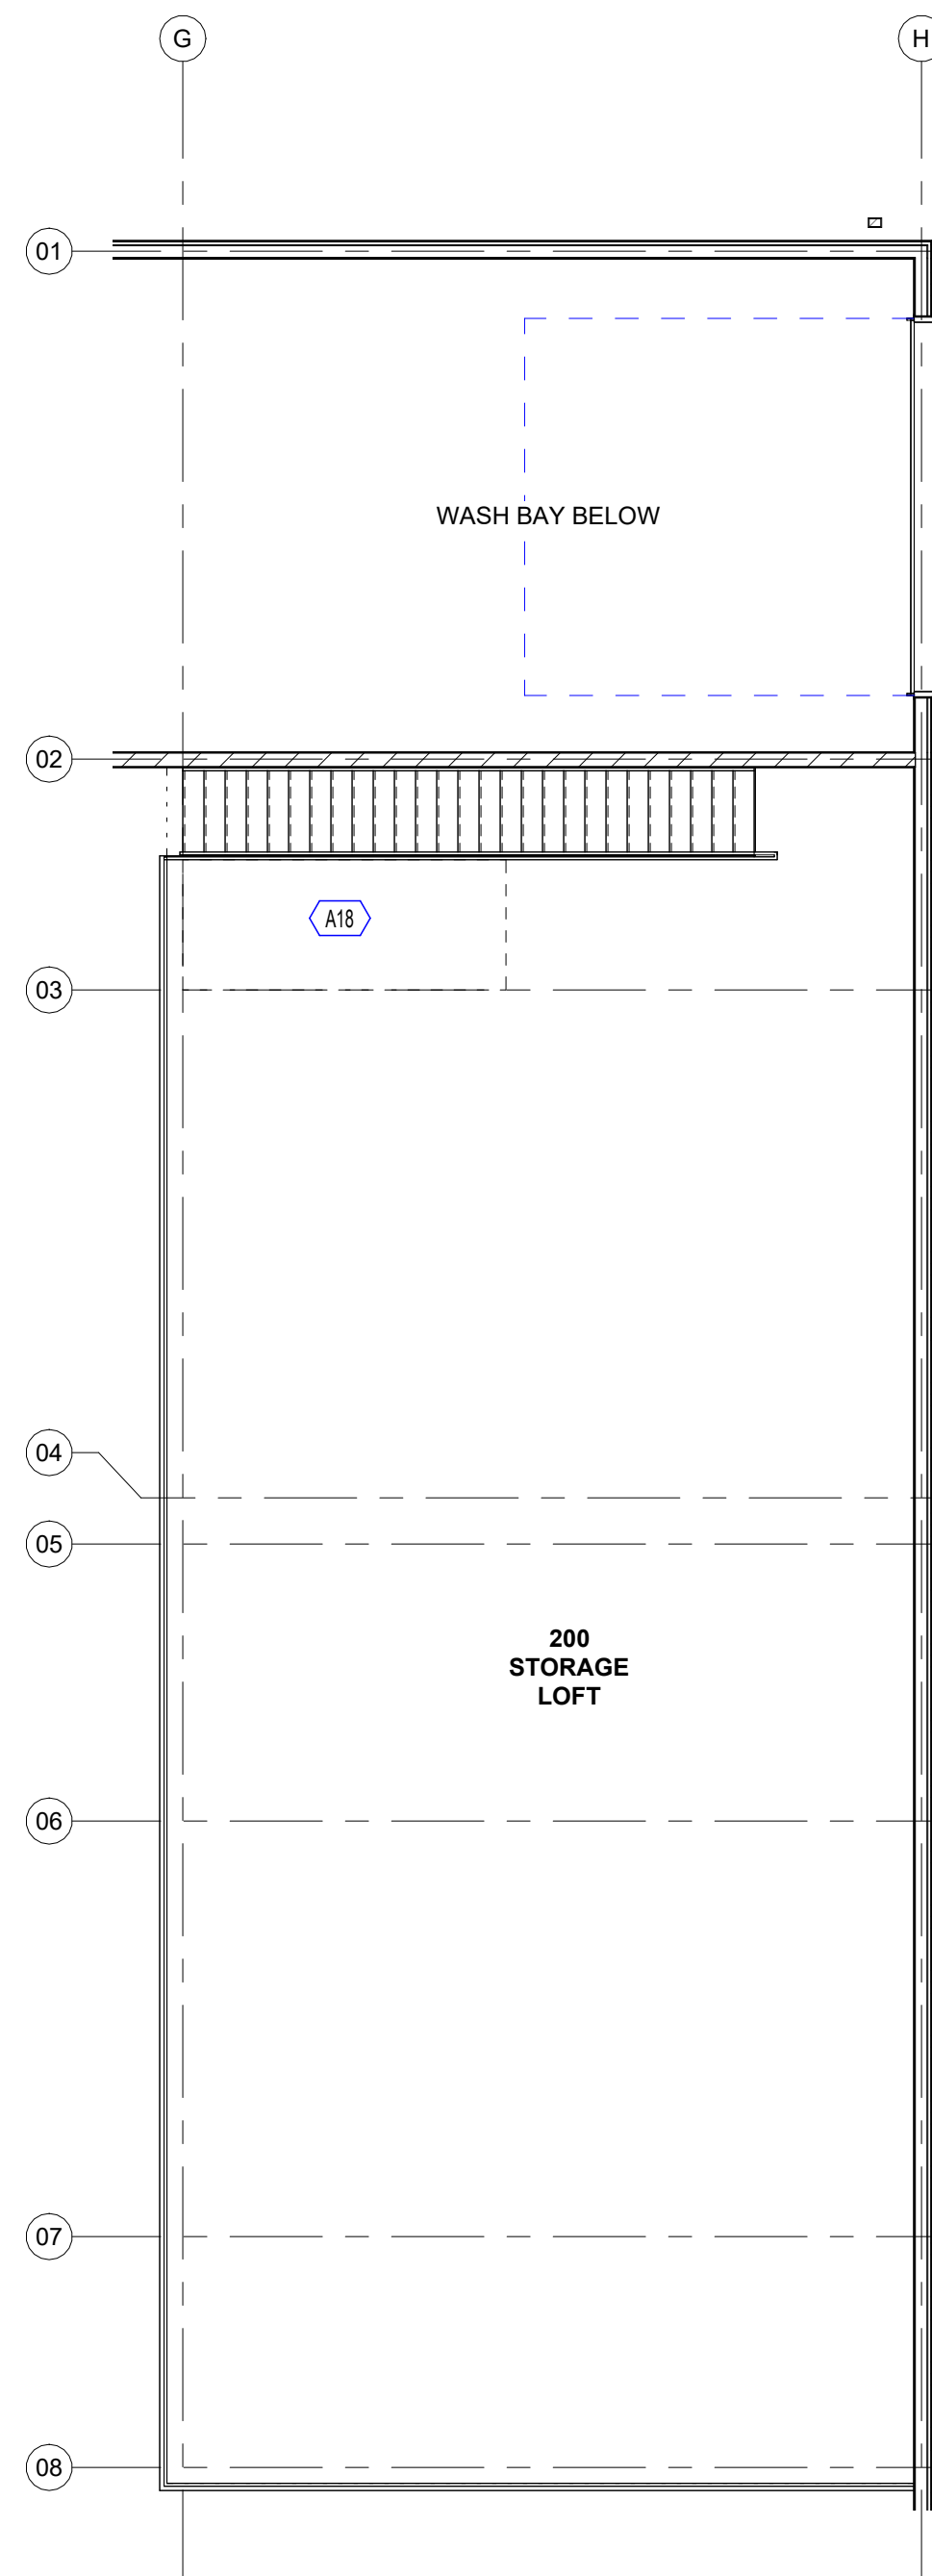

3 MEZZANINE FLOOR PLAN
A051 1/8" = 1'-0"



A. ALL TOILET FIXTURES AND ACCESSORY DIMENSIONS ARE TO FINISHED FACE OF WALL UNLESS NOTED OTHERWISE.

B. DIMENSIONS TO FIXTURES ARE TO THE CENTERLINE UNLESS NOTED OTHERWISE.

KEY NOTES - FLOOR PLANS

A6	WASHER & DRYER. OWNER PROVIDED
A10	FLOOR DRAINS AS NEEDED. SLOPE CONCRETE SLAB FLOOR TO DRAIN, TYPICAL.

PRELIMINARY - NOT
FOR CONSTRUCTION

DHS

311 ELM STREET, SUITE 600
CINCINNATI, OH 45202 - 513.381.2112

ELSMERE PUB WORKS & MAINT BLDG

502 BEDINGER ST, ELSMERE, KY

[illegible]

ENLARGED
PLANS &
INTERIOR
ELEVATIONS


COMM NO. 2025133.01

A151

[illegible]


COMM NO. 2025133.0

A201

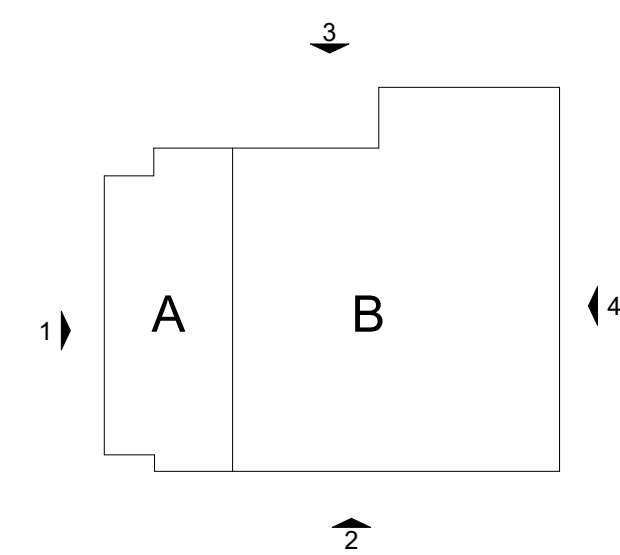


 **KEY PLAN**
NTS




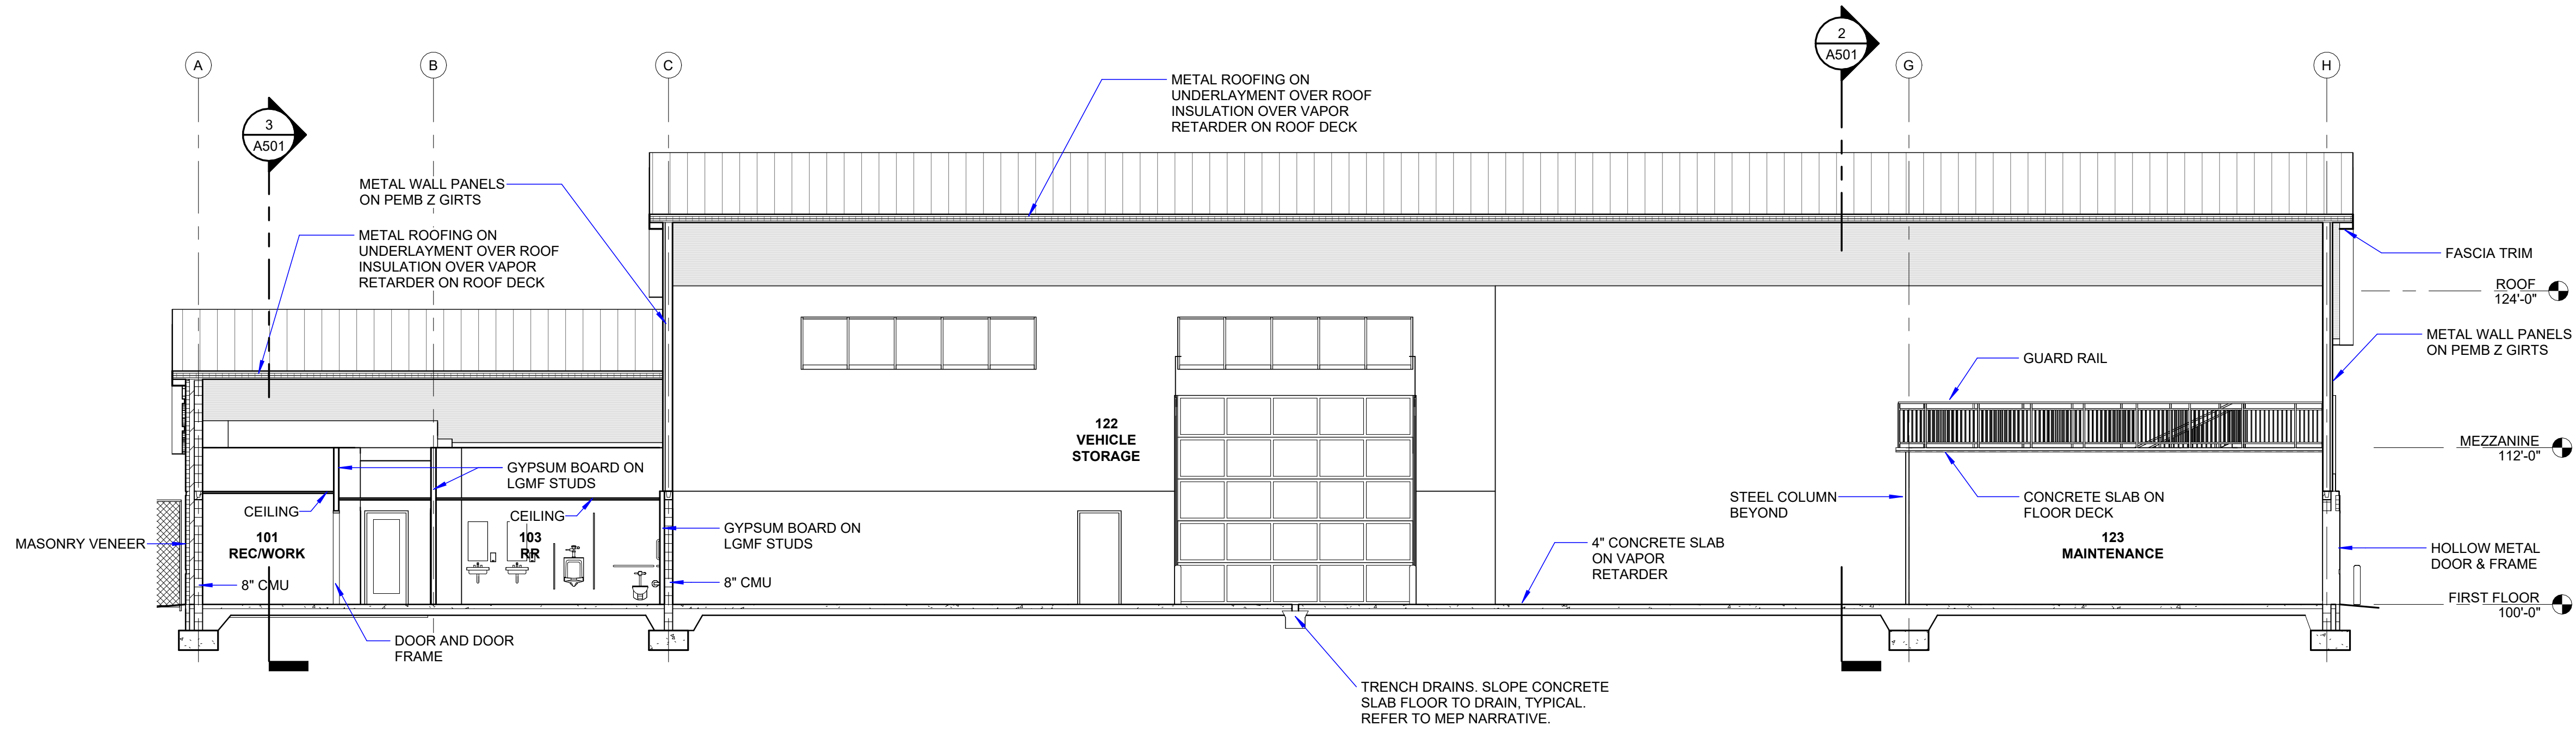

1 BUILDING SECTION
A501 1/8" = 1'-0"

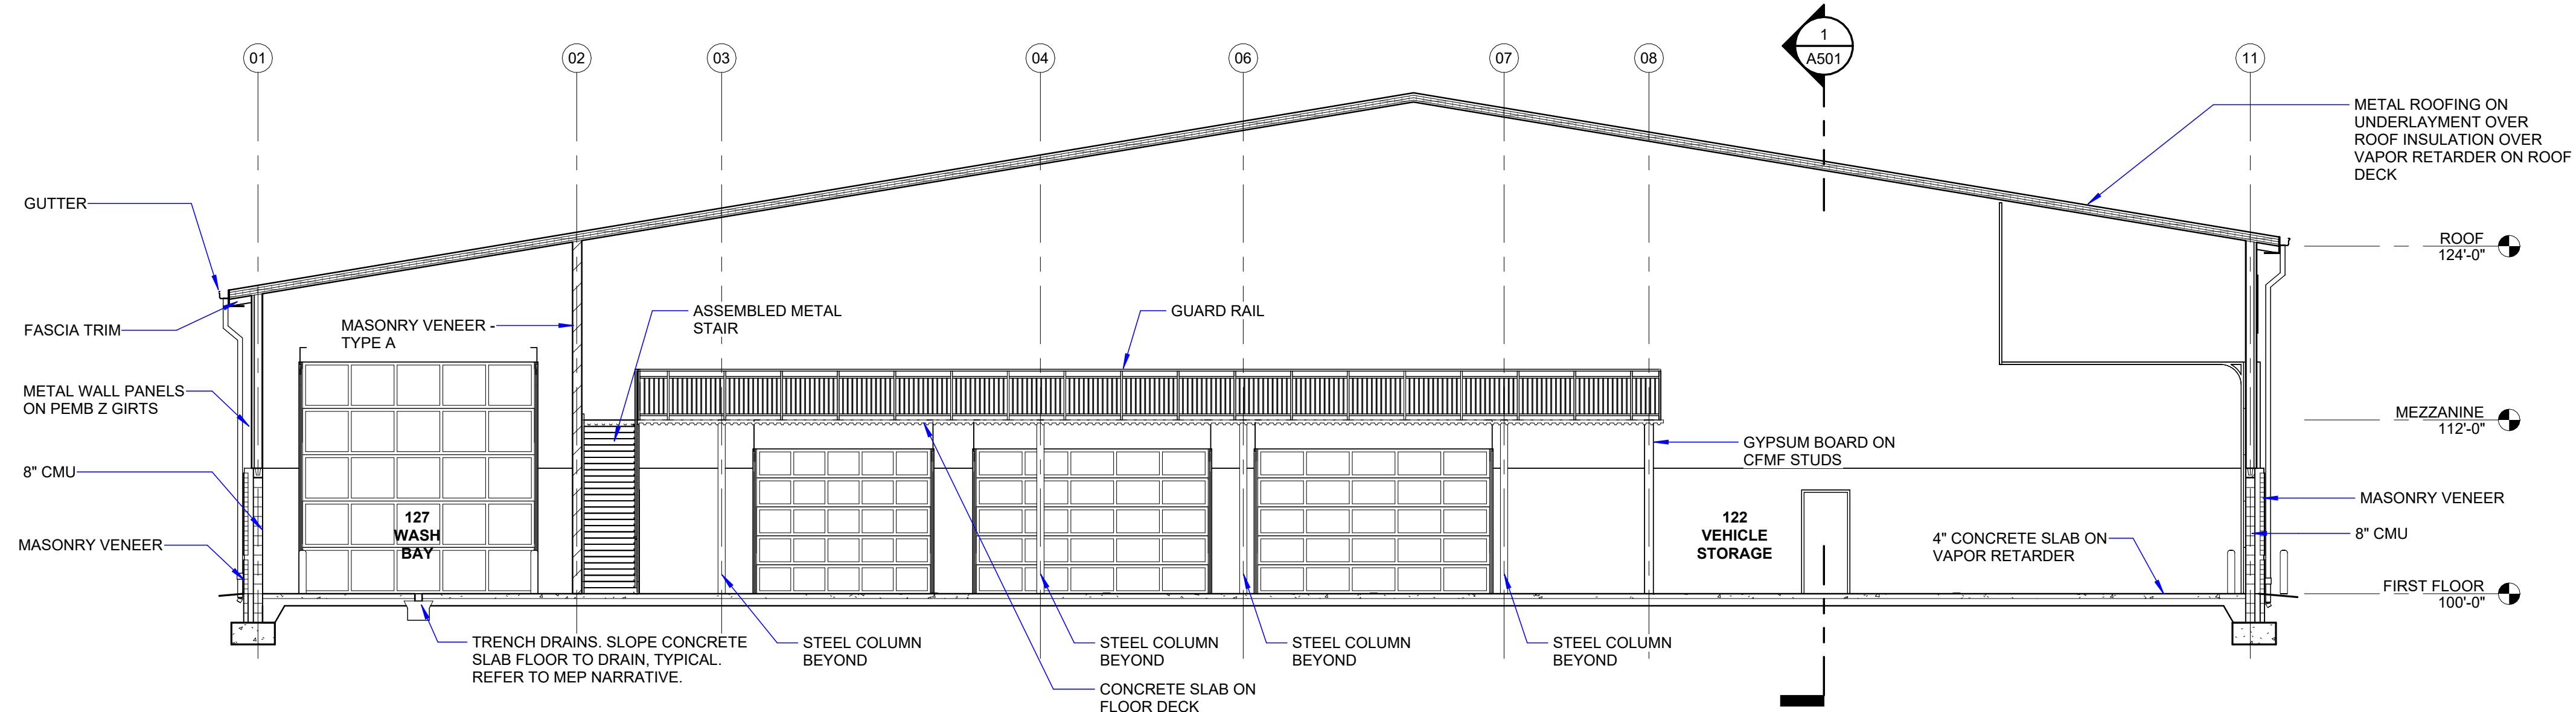

2 BUILDING SECTION
A501 1/8" = 1'-0"

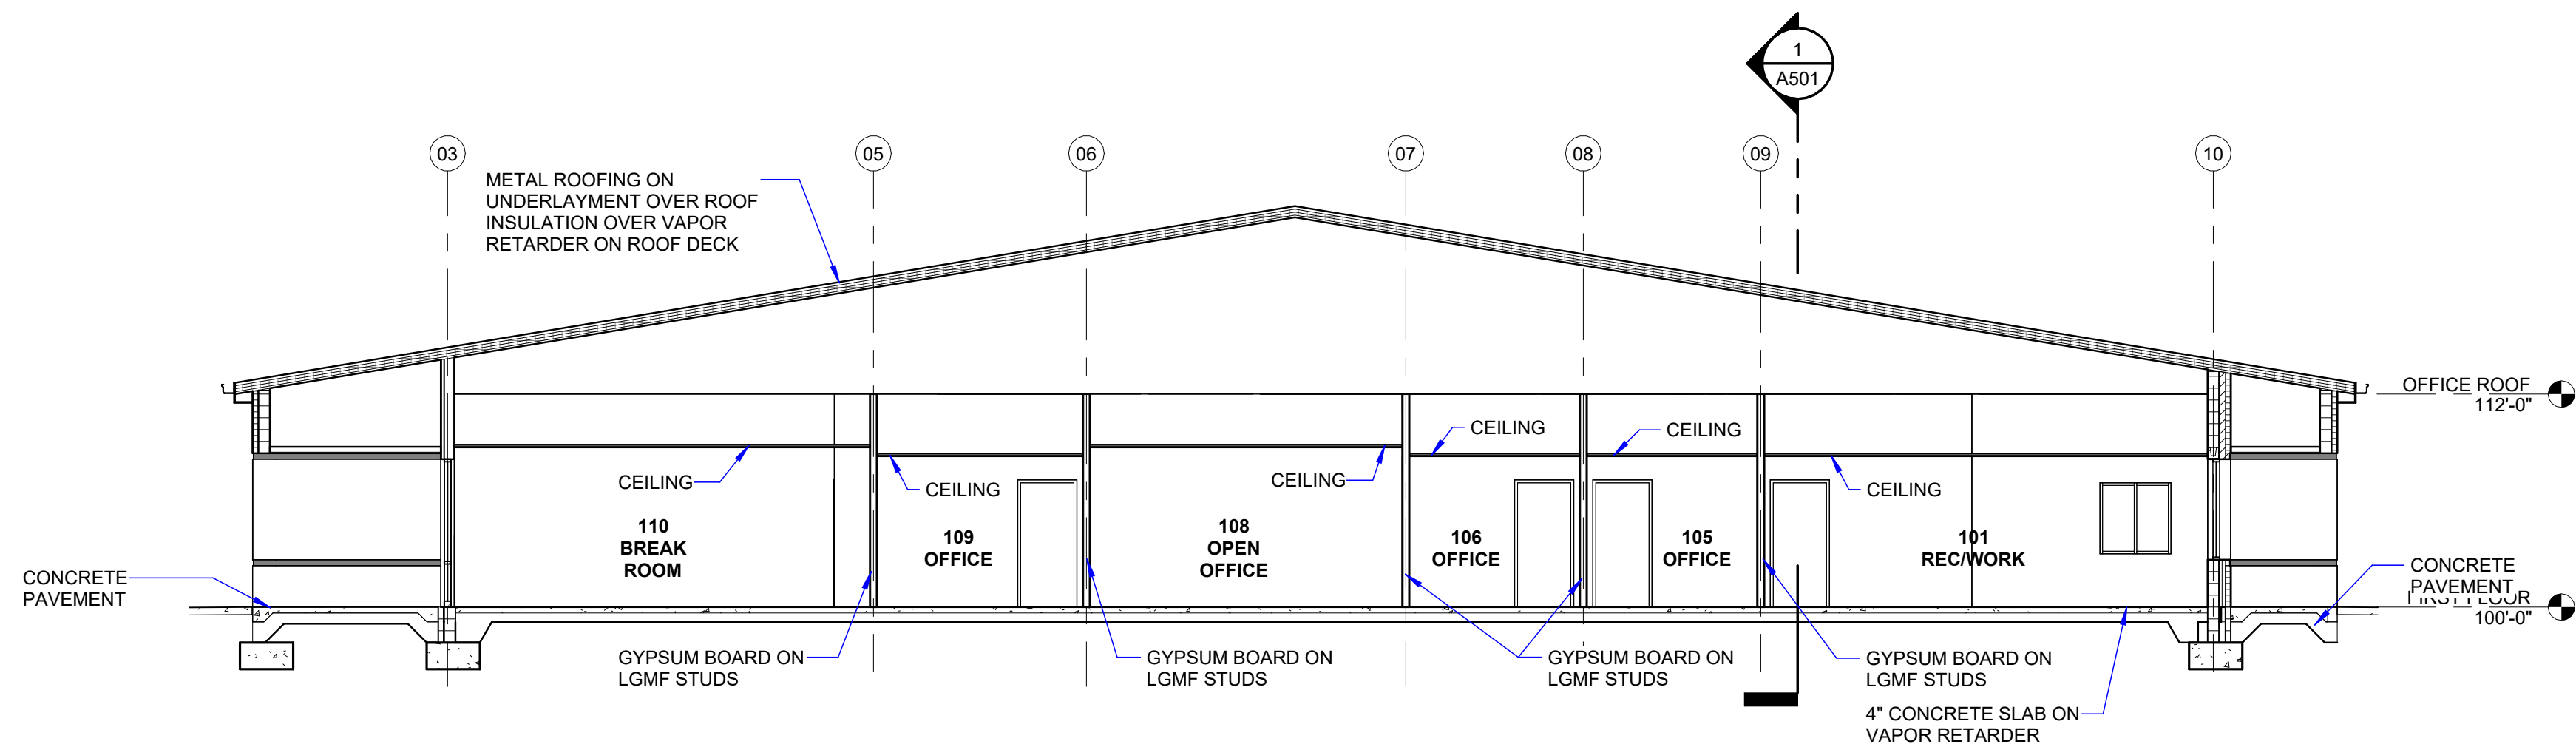

3 BUILDING SECTION
A501 1/8" = 1'-0"